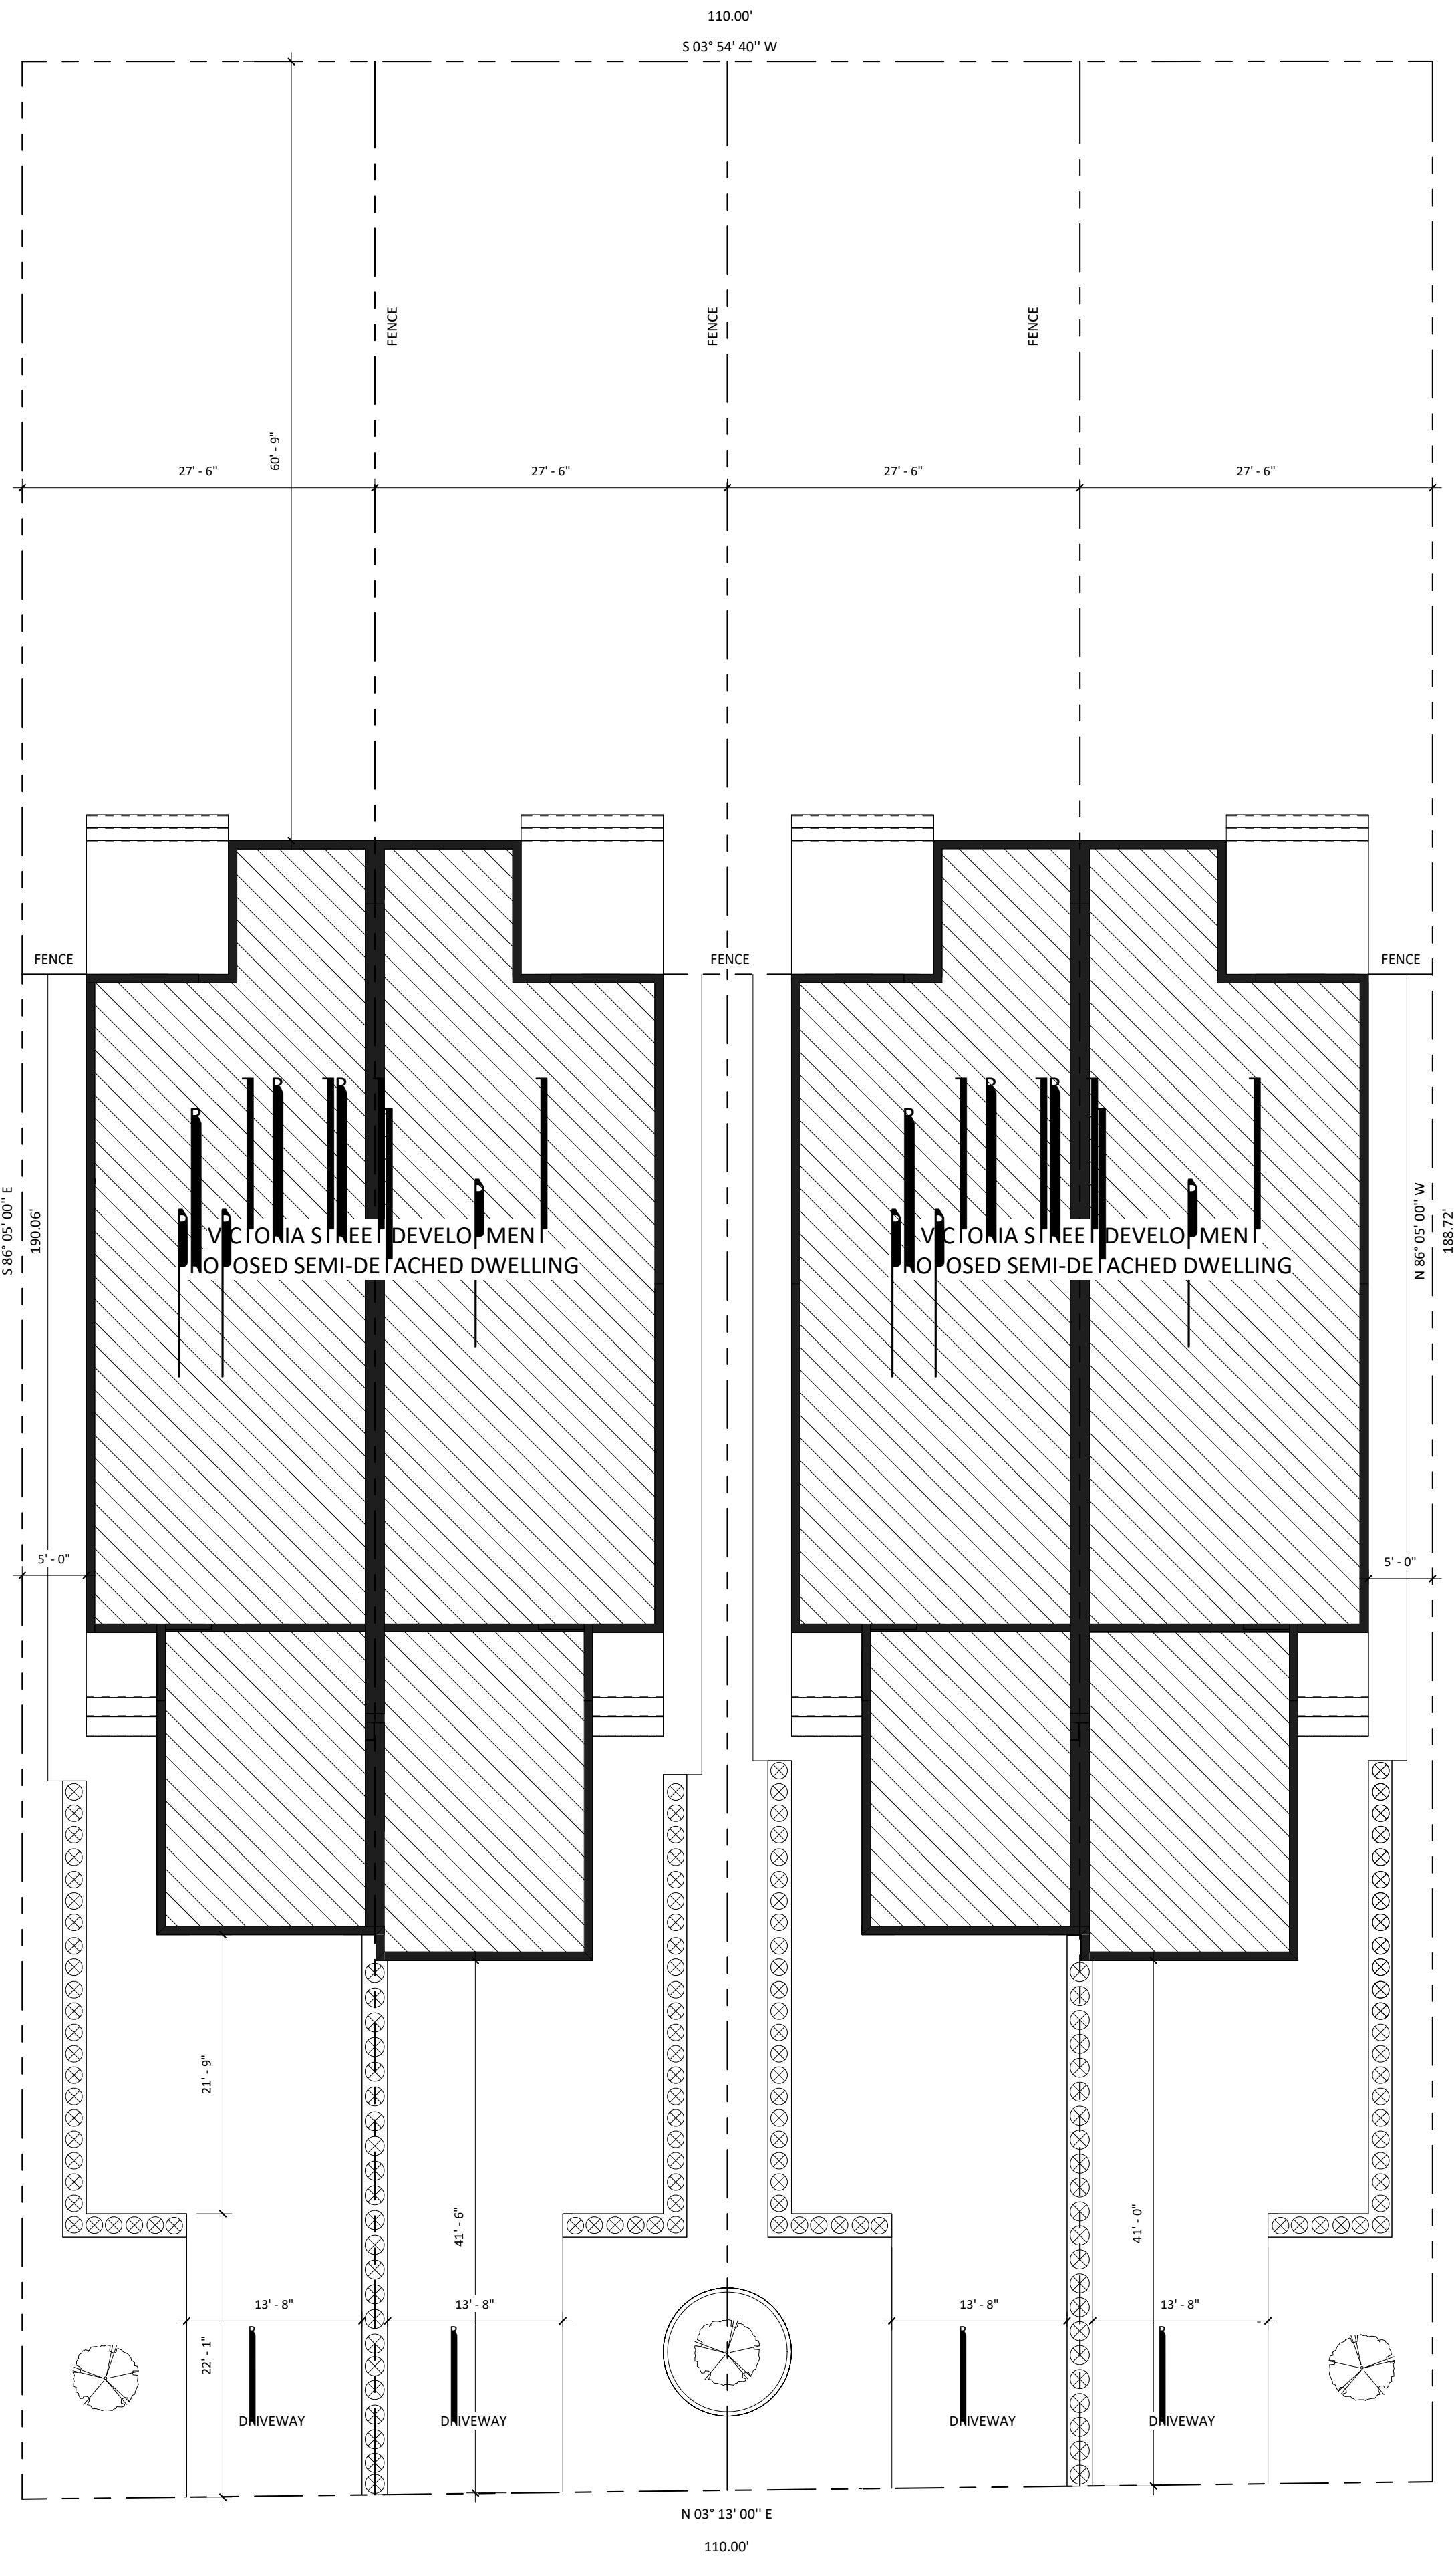


Imperium

DESIGN + BUILD

20 Fraser Rd.
Leamington, ON N8H 4E5

info@imperiumbuilds.ca
(519) 398-9304

Project:

Victoria Street Development

Client:

Akbar Bapoo

Project Address:

Victoria Street

Sheet Title:

Site Plan

Revision no.:

Scale:

As indicated

Drawn by:

AN/MH

BCIN #:

Project Status

Date:

Feb 27, 2025

Project no.:

0050

Sheet no.:

A1.0

Imperium Design + Build

2025-02-27 8:03:36 AM