



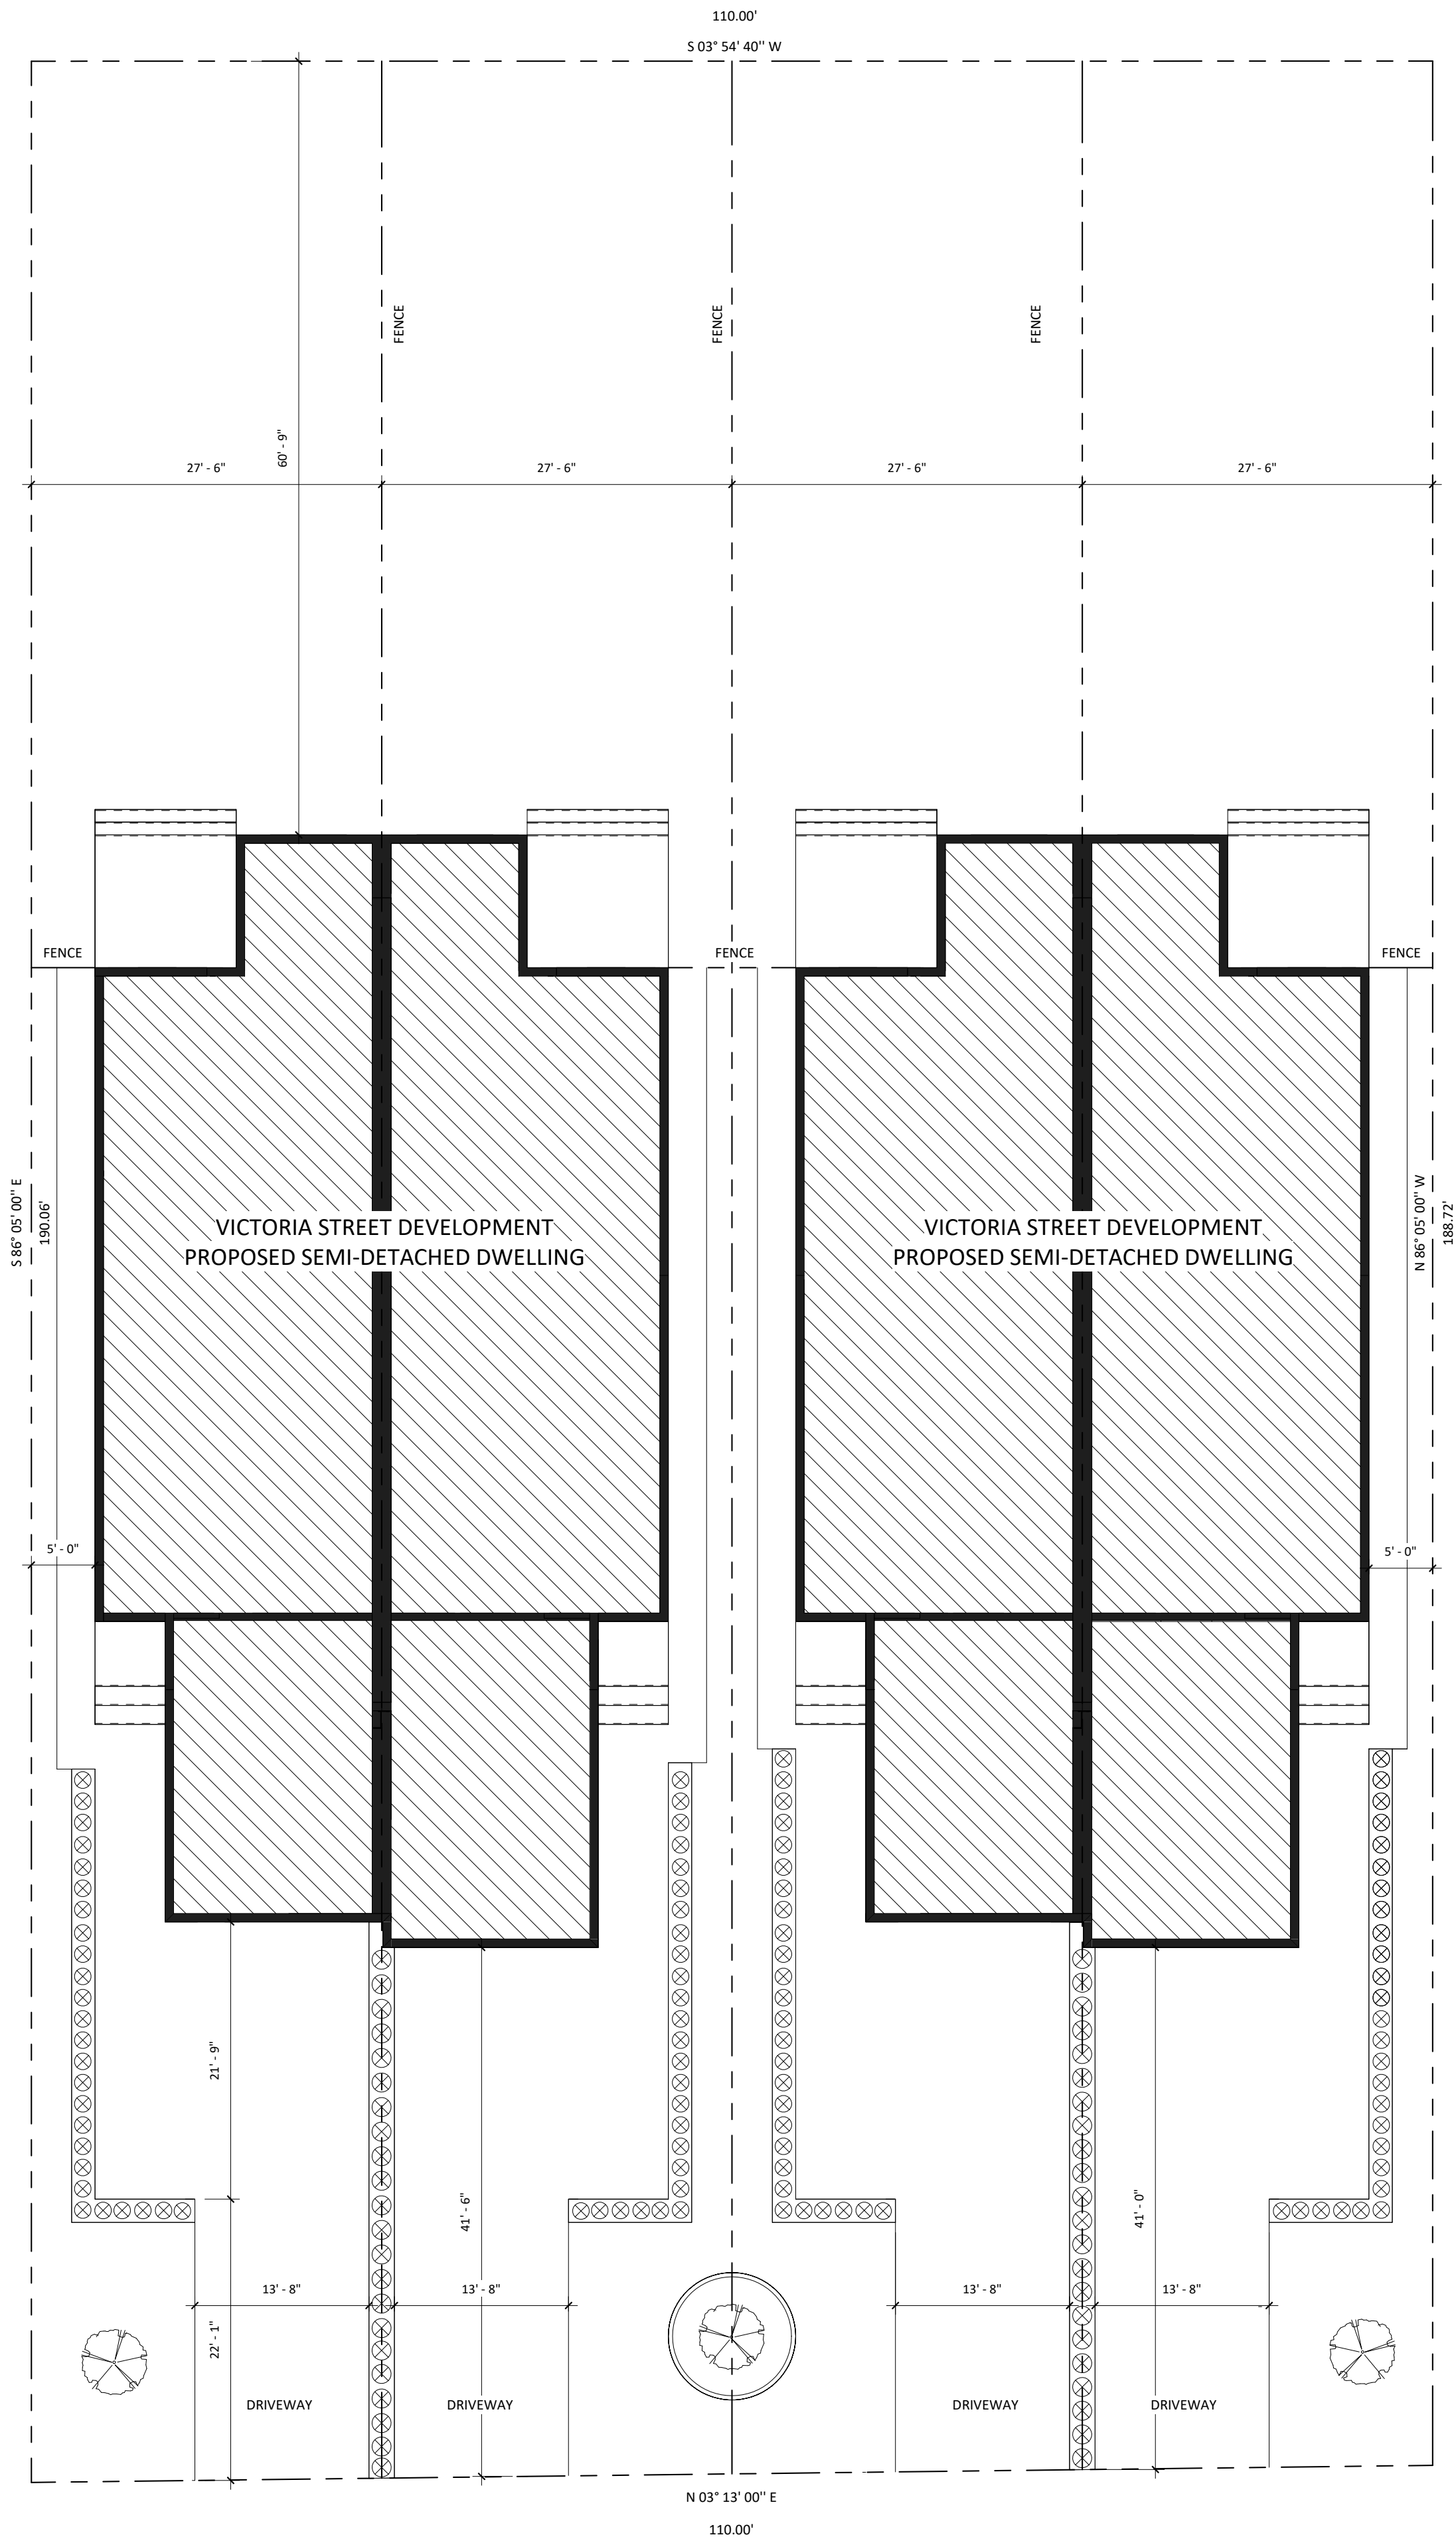

1 Site Plan
1" = 10'-0"

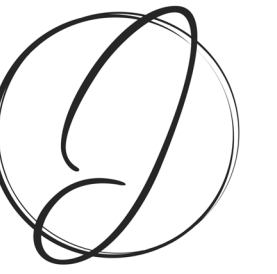

Imperium
DESIGN + BUILD

20 Fraser Rd.
Leamington, ON N8H 4E5
info@imperiumbuilds.ca
(519) 398-9304

Project:	Victoria Street Development
Client:	Akbar Bapoo
Project Address:	Victoria Street
Sheet Title:	Site Plan
Revision no.:	
Scale:	As indicated
Drawn by:	AN/MH
BCIN #:	Project Status
Date:	Feb 27, 2025
Project no.:	0050
Sheet no.:	

Imperium ○ Design + Build

A1.0