


1 South
1/4" = 1'-0"

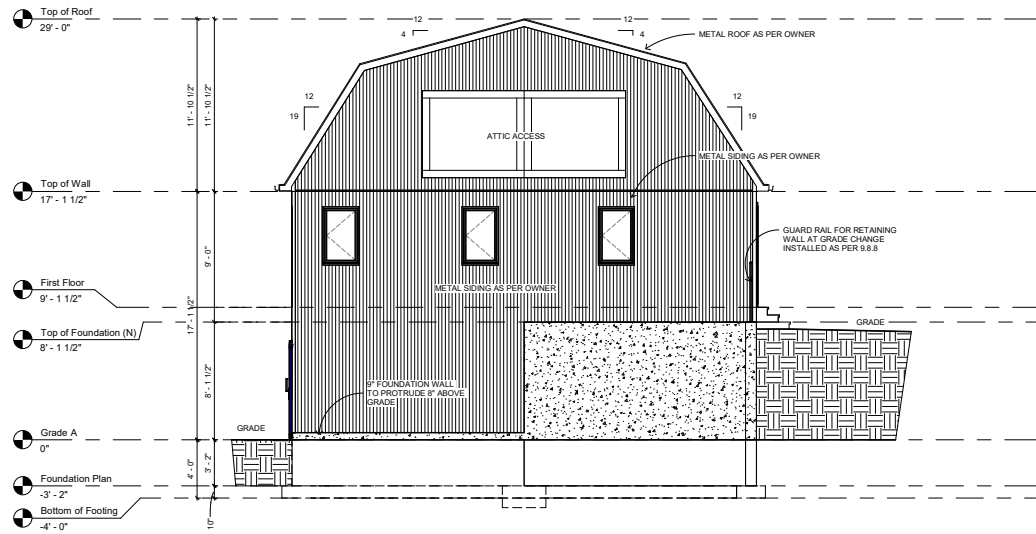

2 West
1/4" = 1'-0"

08-15 Issued for Permit
07-31 Issued for 1st Review

Seal:



Wayne Mills Consulting
BCIN # 10257
150 Maidstone W. Essex, ON, N8M 2H2
(519) 251-3719 (519) 800-8140
waynemillsconsulting@gmail.com

PROJECT:
**2001 Front Rd N
Amherstberg Ontario
N9V 3R3**

TITLE:
**32' x 60'
Dwelling Unit
Construction Drawings**

CLIENT:
Mr. Steve Halls

Drawn By: Noah Friesen	Date: 2024-06-15
Scale: NA	ELEVATIONS
SHEET NUMBER A3	REV 0