


4-Point Shade Sail w/
alternate height posts

N.T.S.

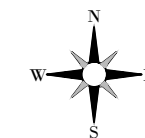

BRIAR RIDGE PARK SHADE SAILS - OPTION 1

JANUARY 2025

N.T.S.



BRIAR RIDGE AVE


EXISTING PLAY AREA

4-POINT SHADE SAIL w/
STANDARD HIP FRAME
on 6M x 9M CONCRETE PAD
(Option 2)



4-Point Shade Sail
w/ Standard Hip Frame

N.T.S.

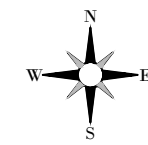

BRIAR RIDGE PARK SHADE SAILS - OPTION 2


JANUARY 2025

N.T.S.



Rectangular Metal Shelter



N.T.S.

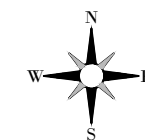

BRIAR RIDGE PARK SHADE SAILS - OPTION 3


JANUARY 2025

N.T.S.

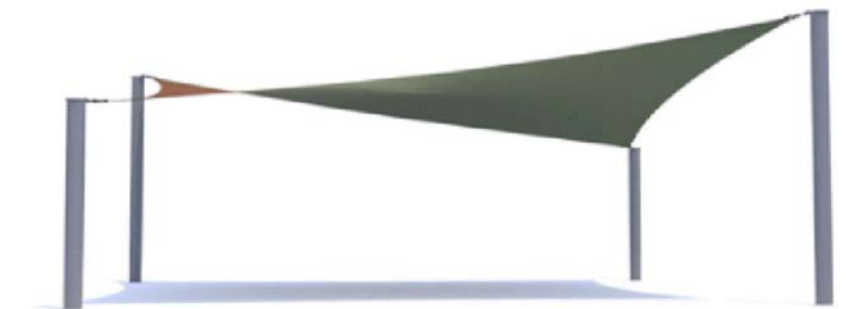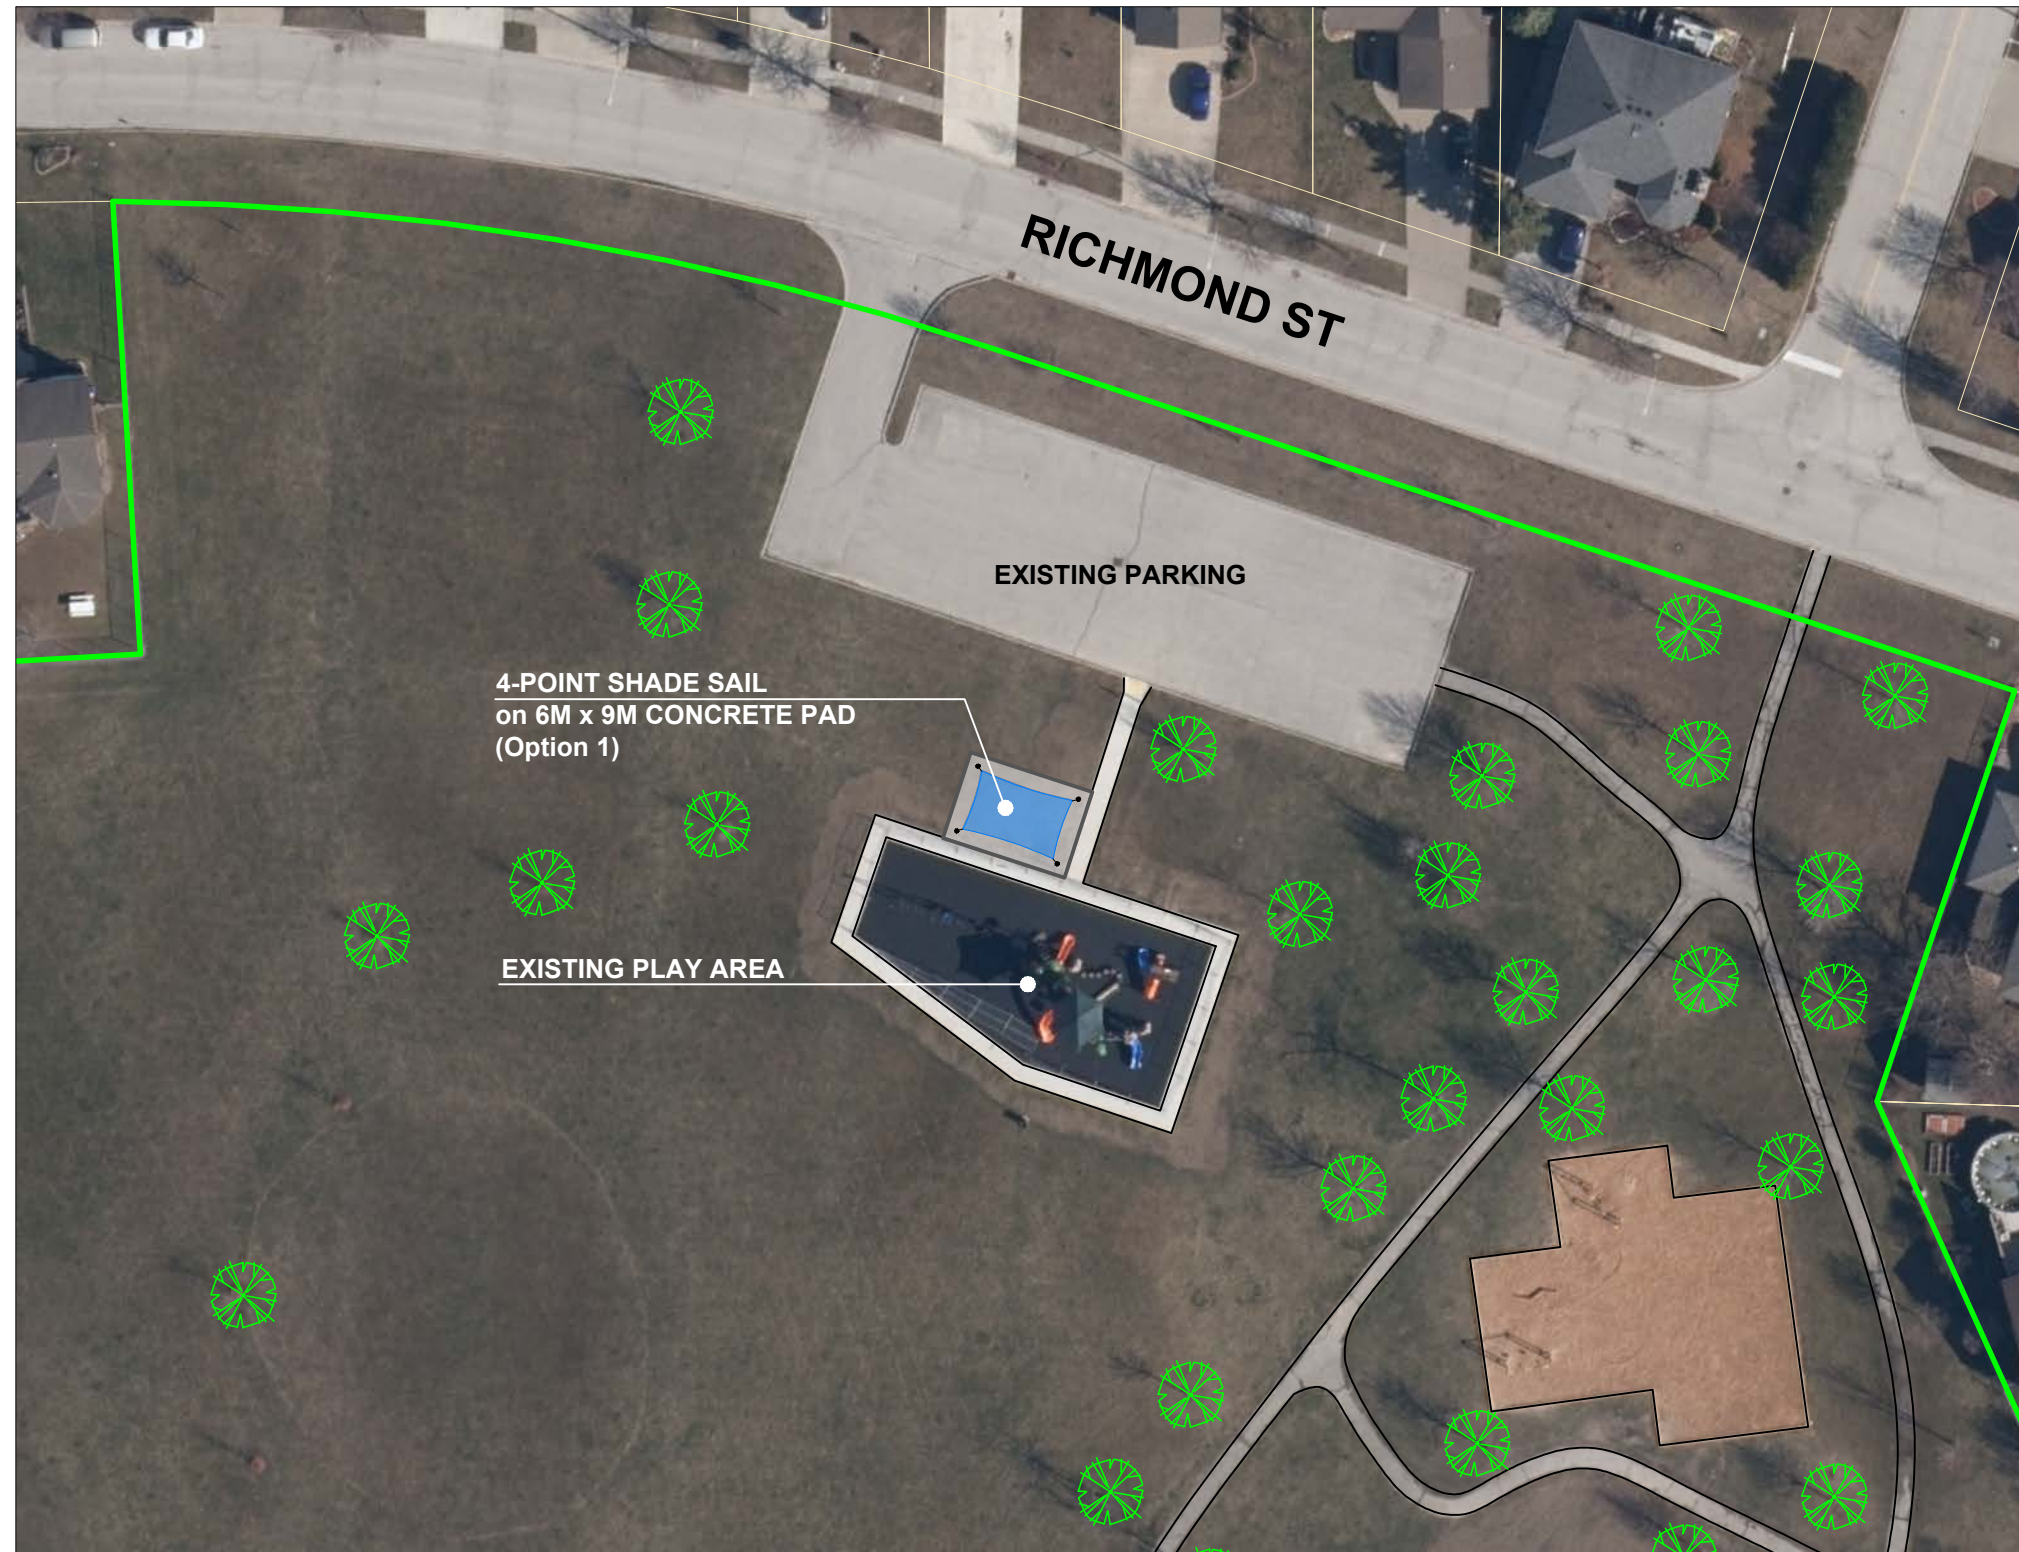

4-Point Shade Sail w/
alternate height posts

N.T.S.

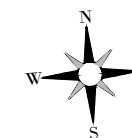


JACK PURDIE PARK SHADE SAILS - OPTION 1

JANUARY 2025

N.T.S.

Appendix B

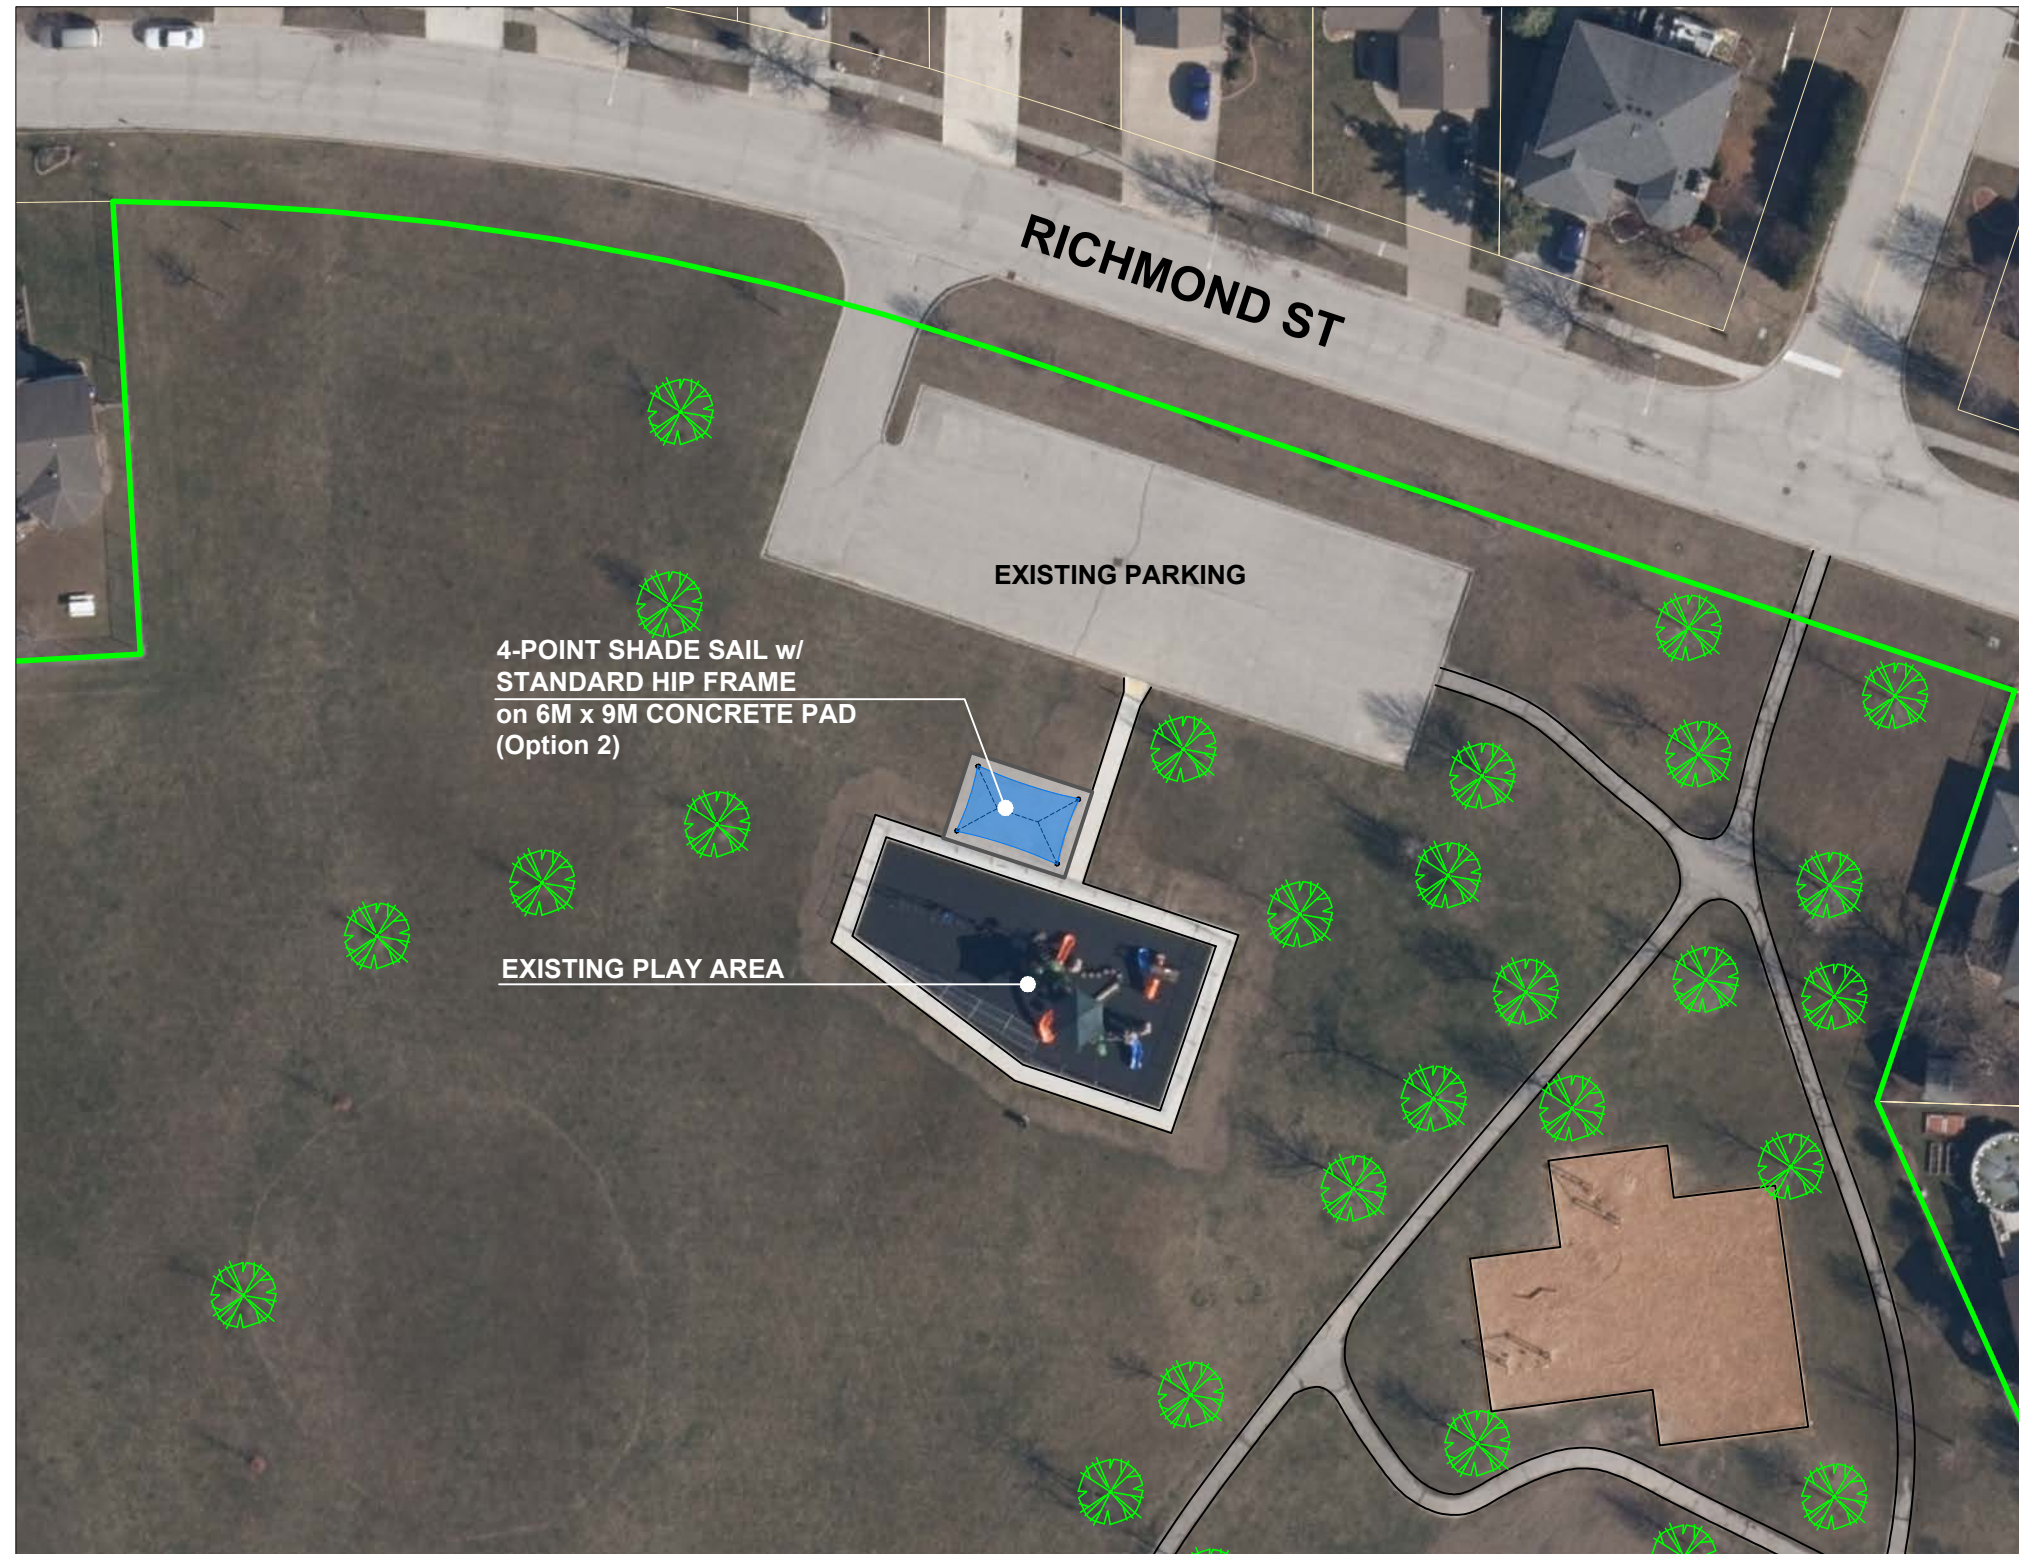

4-POINT SHADE SAIL w/
STANDARD HIP FRAME
on 6M x 9M CONCRETE PAD
(Option 2)

EXISTING PLAY AREA

EXISTING PARKING

RICHMOND ST


JACK PURDIE PARK SHADE SAILS - OPTION 2
JANUARY 2025


N.T.S.



**4-Point Shade Sail
w/ Standard Hip Frame**

N.T.S.

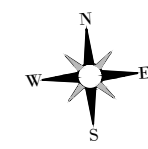

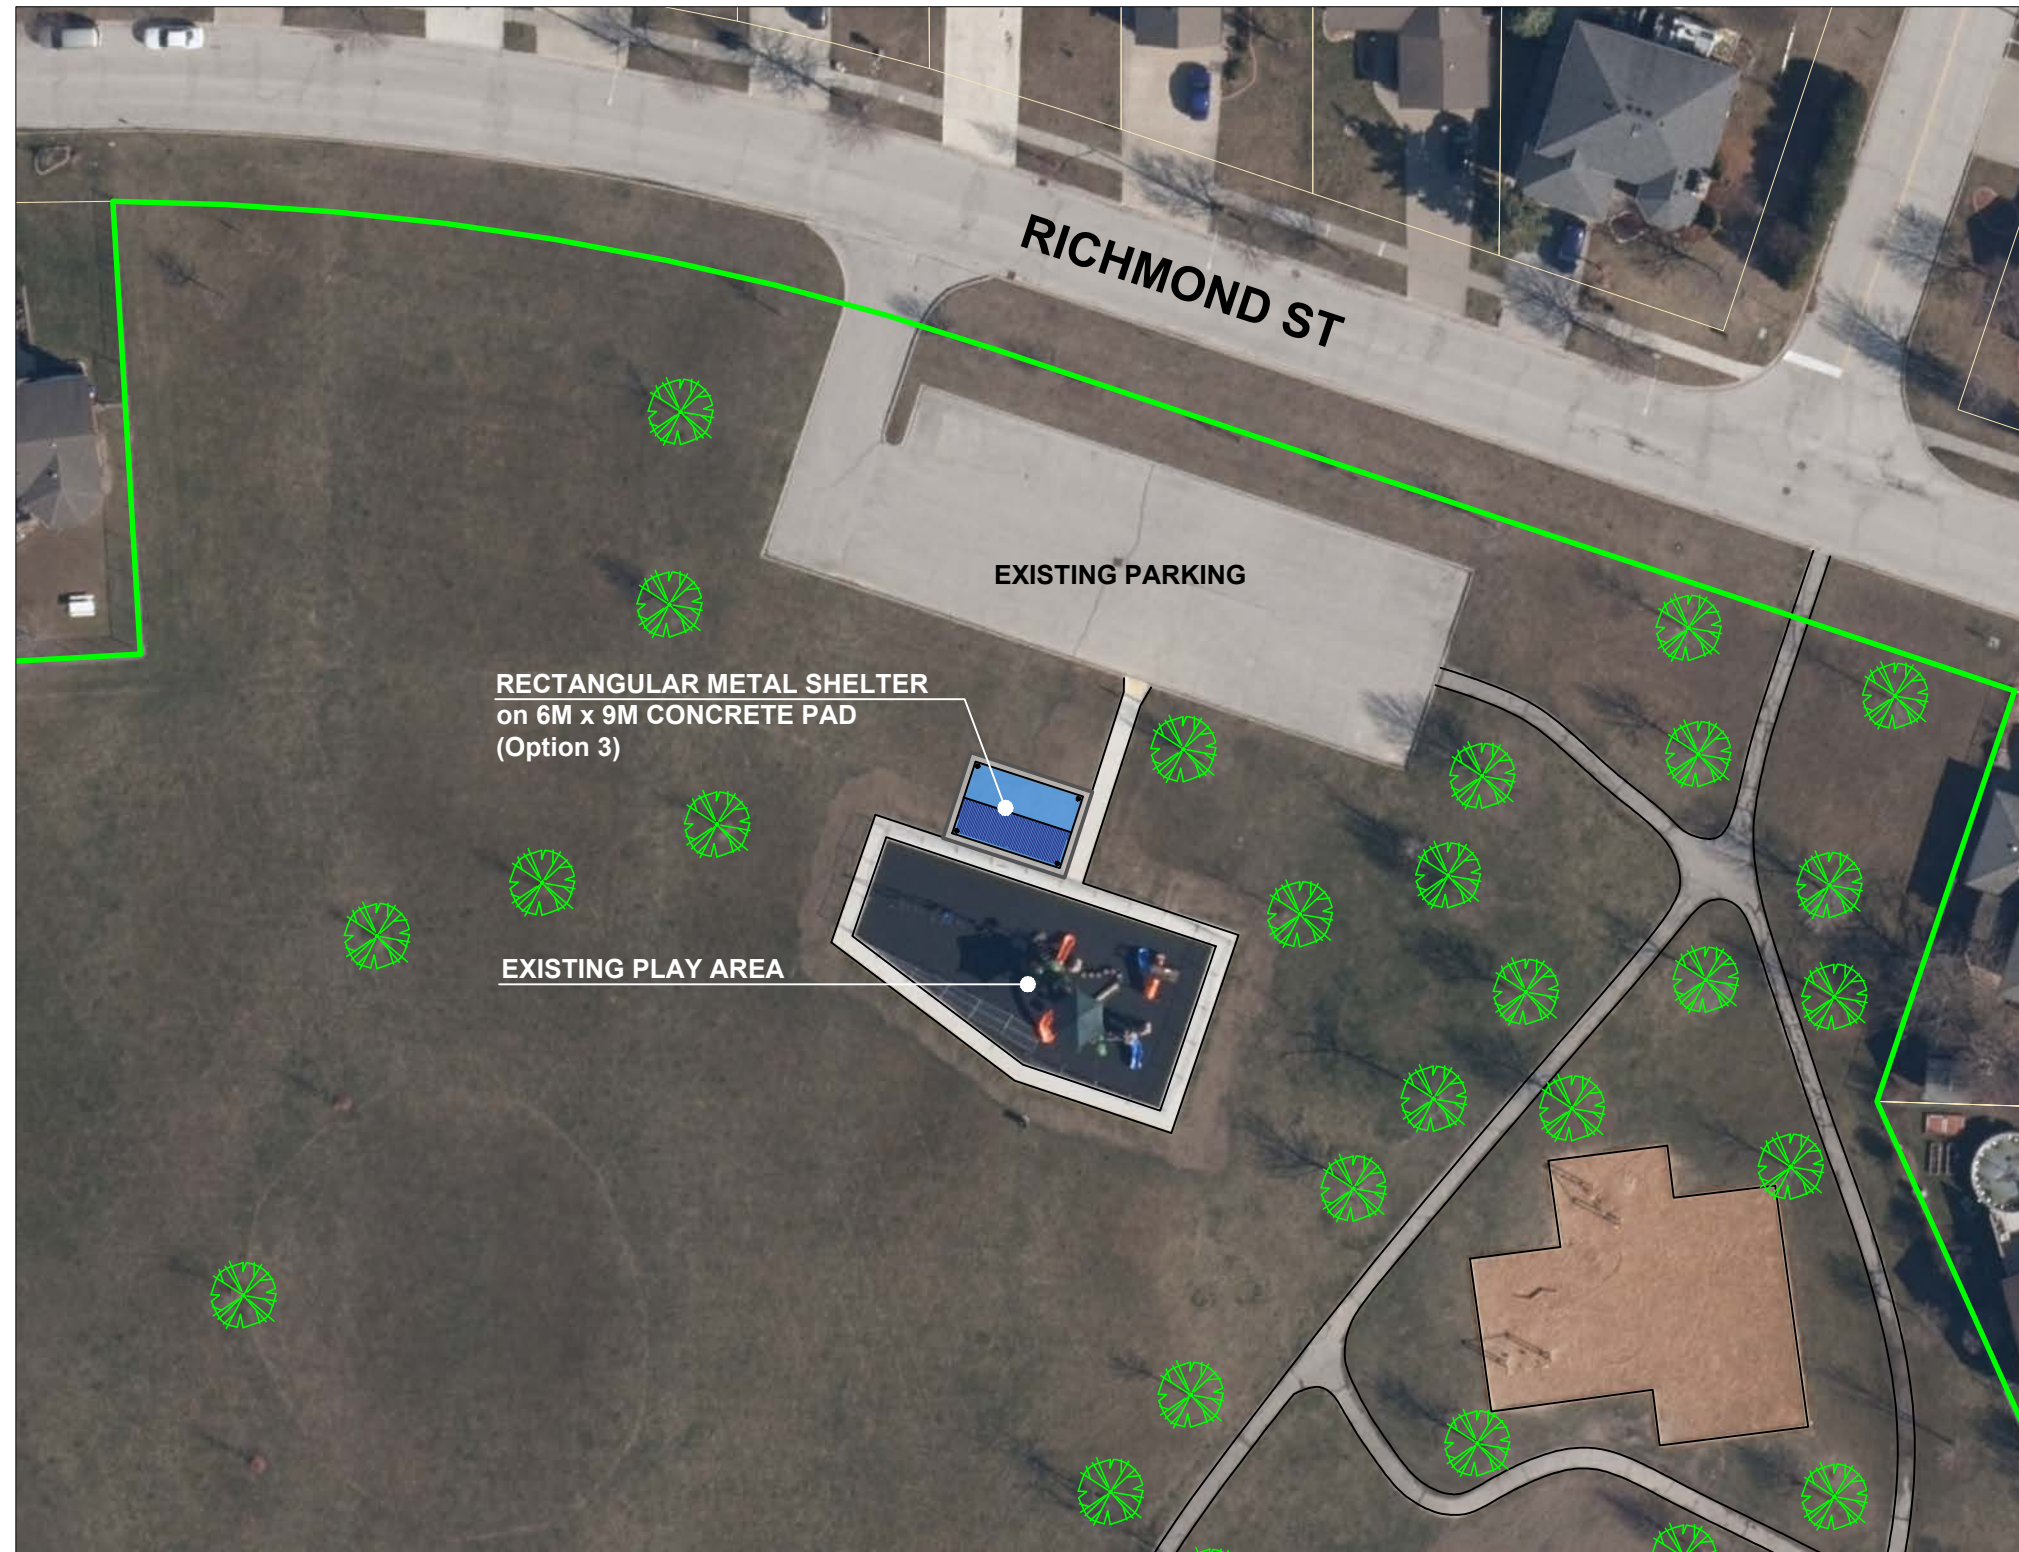

Rectangular Metal Shelter N.T.S.

JACK PURDIE PARK SHADE SAILS - OPTION 3

JANUARY 2025

N.T.S.

