

****FULLY INCLUSIVE** - 3rd Party Certified**



NEW WORLD PARK SOLUTIONS
42 Woodway Trail
Brantford, ON N3R 6G7


EQUIPMENT SIZE:
10M x 8,4M x 5,5M

USE ZONE:
15,86M x 32,37M

AREA: **401,3 SqM** PERIMETER: **81M**

FALL HEIGHT:
3,4M

USER CAPACITY: **113** AGE GROUP: **18mo-12yr**

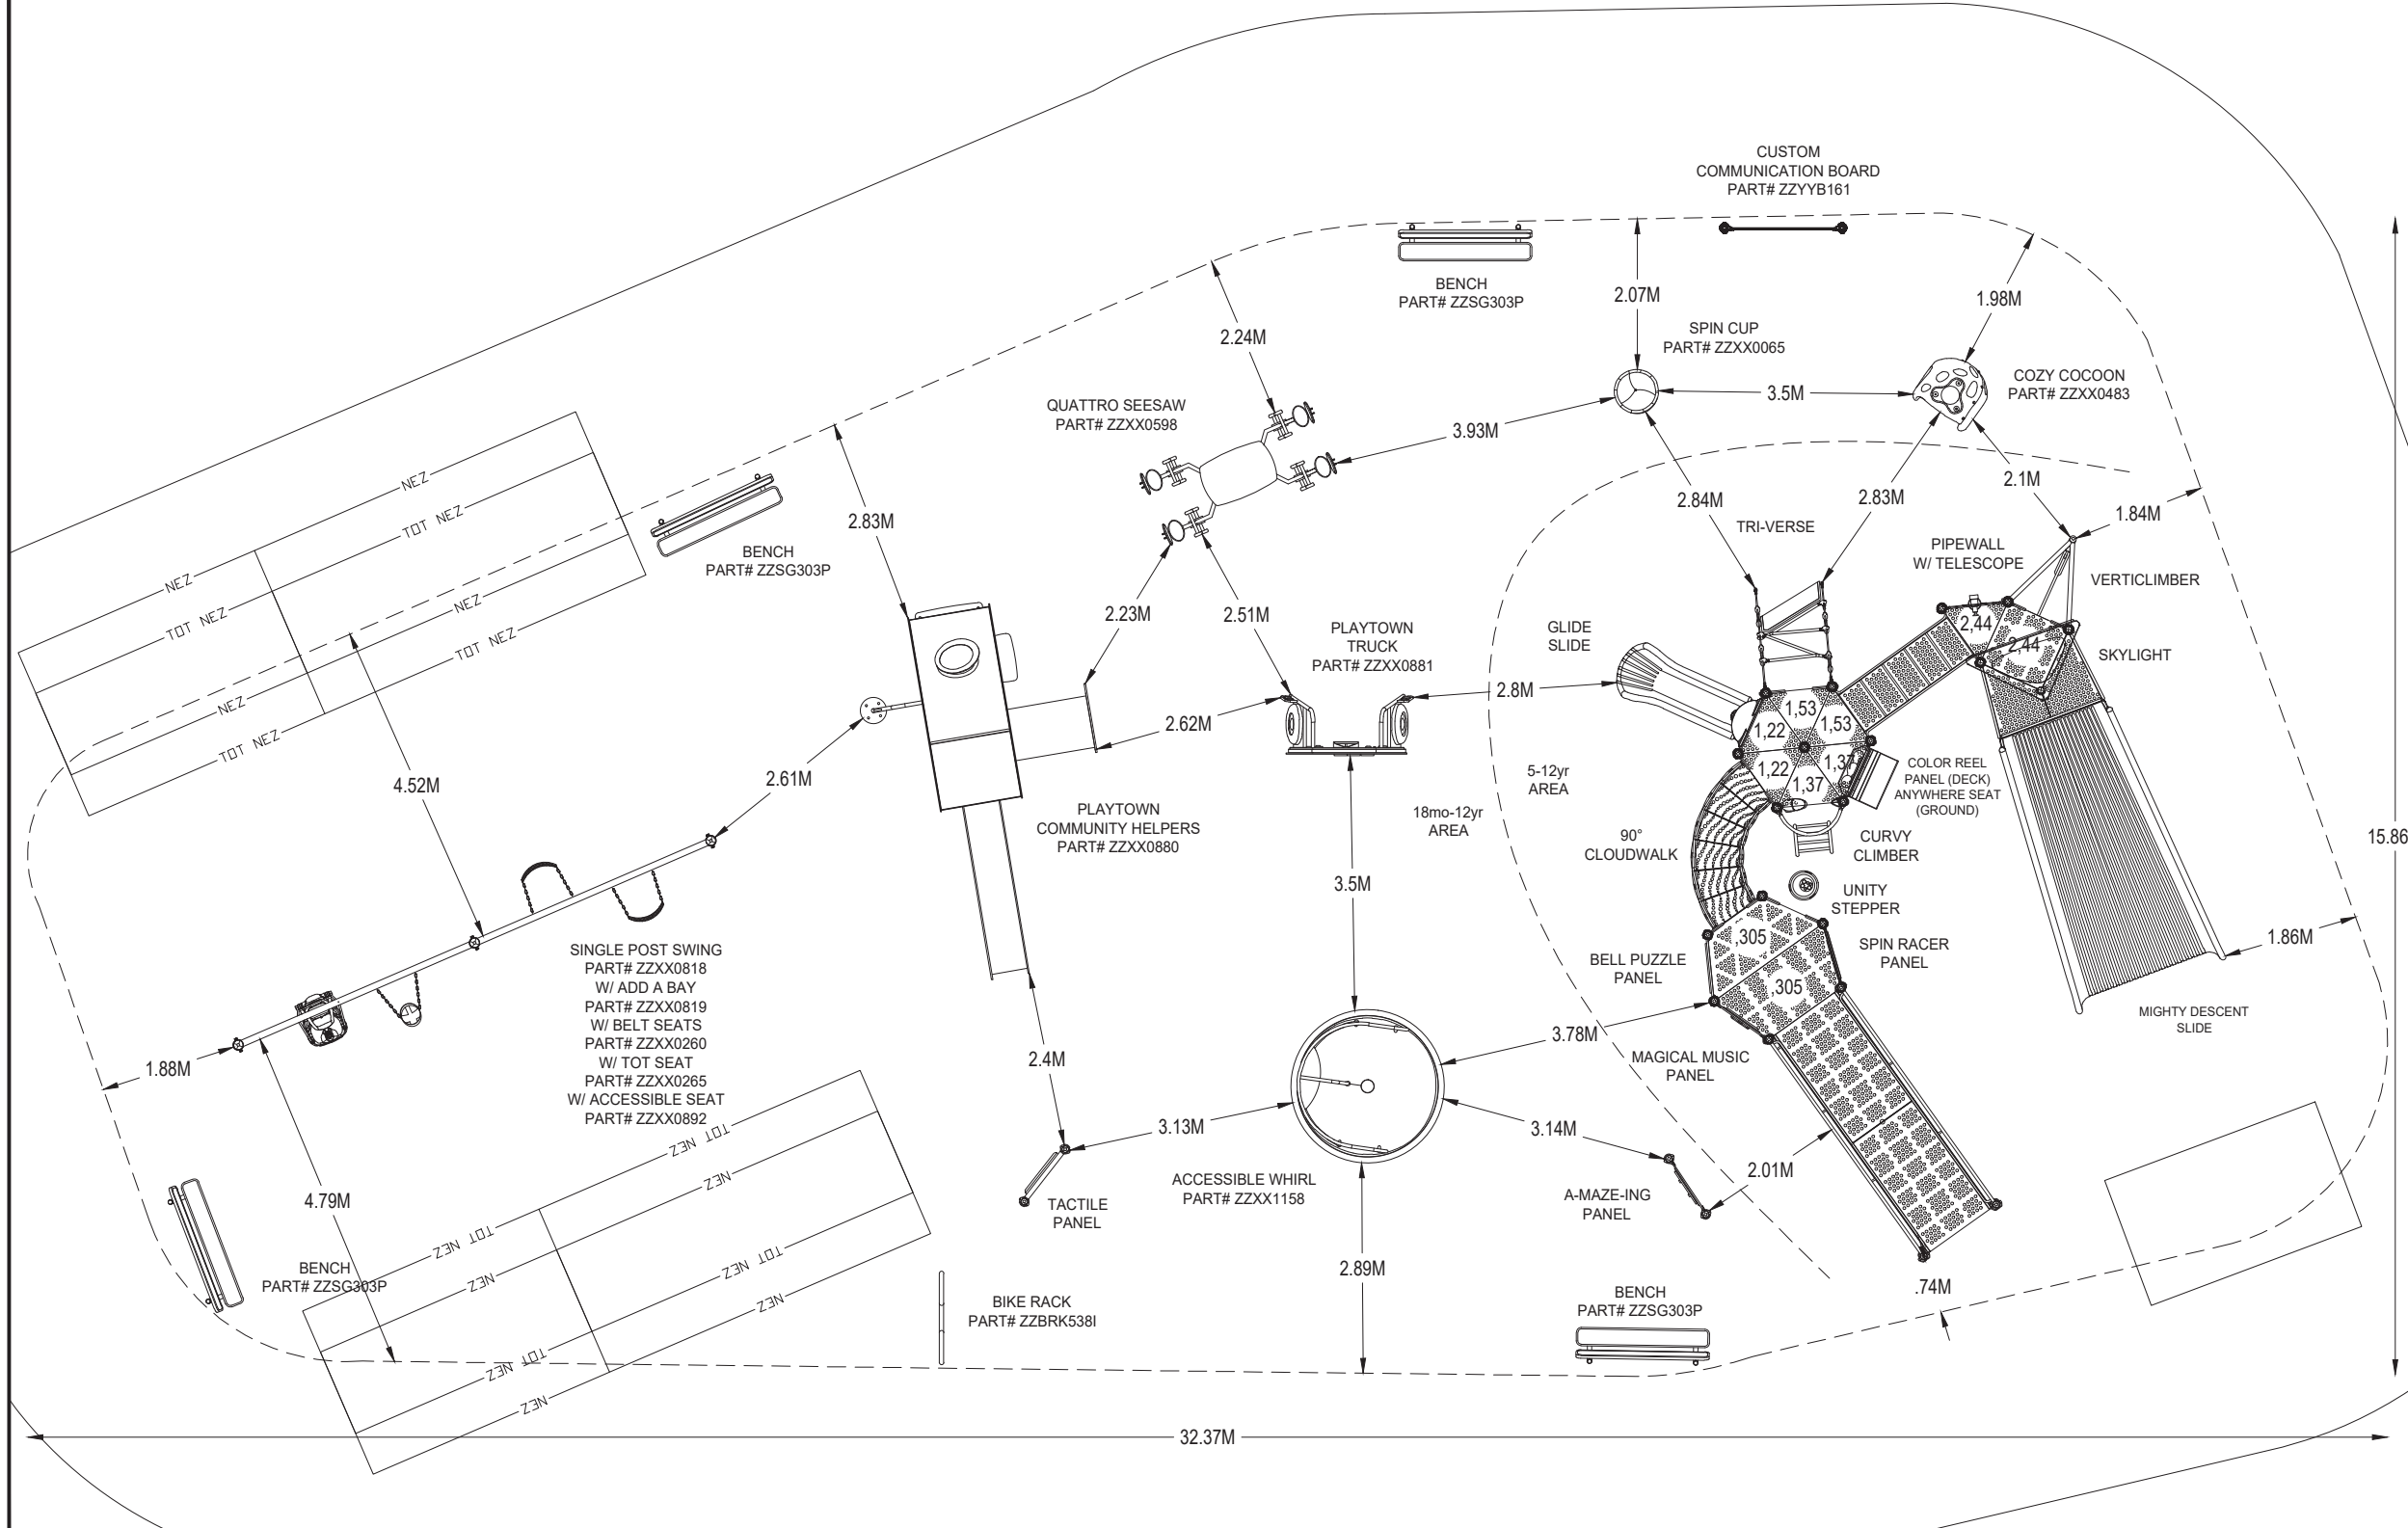

CO-AN PARK OPTION 2

ADA SCHEDULE	Total Elevated Play Activities: 12	
	Accessible Elevated Activities	Accessible Ground-Level Play Types
Required	6	3
Provided	12	6

✓ CSA Z614-20

*PLAYGROUND SUPERVISION REQUIRED

PROJECT NO: 24-15614A	SCALE: 1:100
DRAWN BY: JESSE HOUSER	Paper Size B
DATE: 20-DEC-2024	