
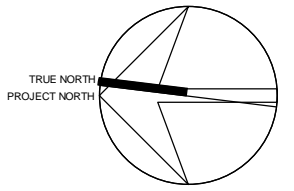


COUNTY RD 18
(PIKE RD)

TO MELOCHE RD


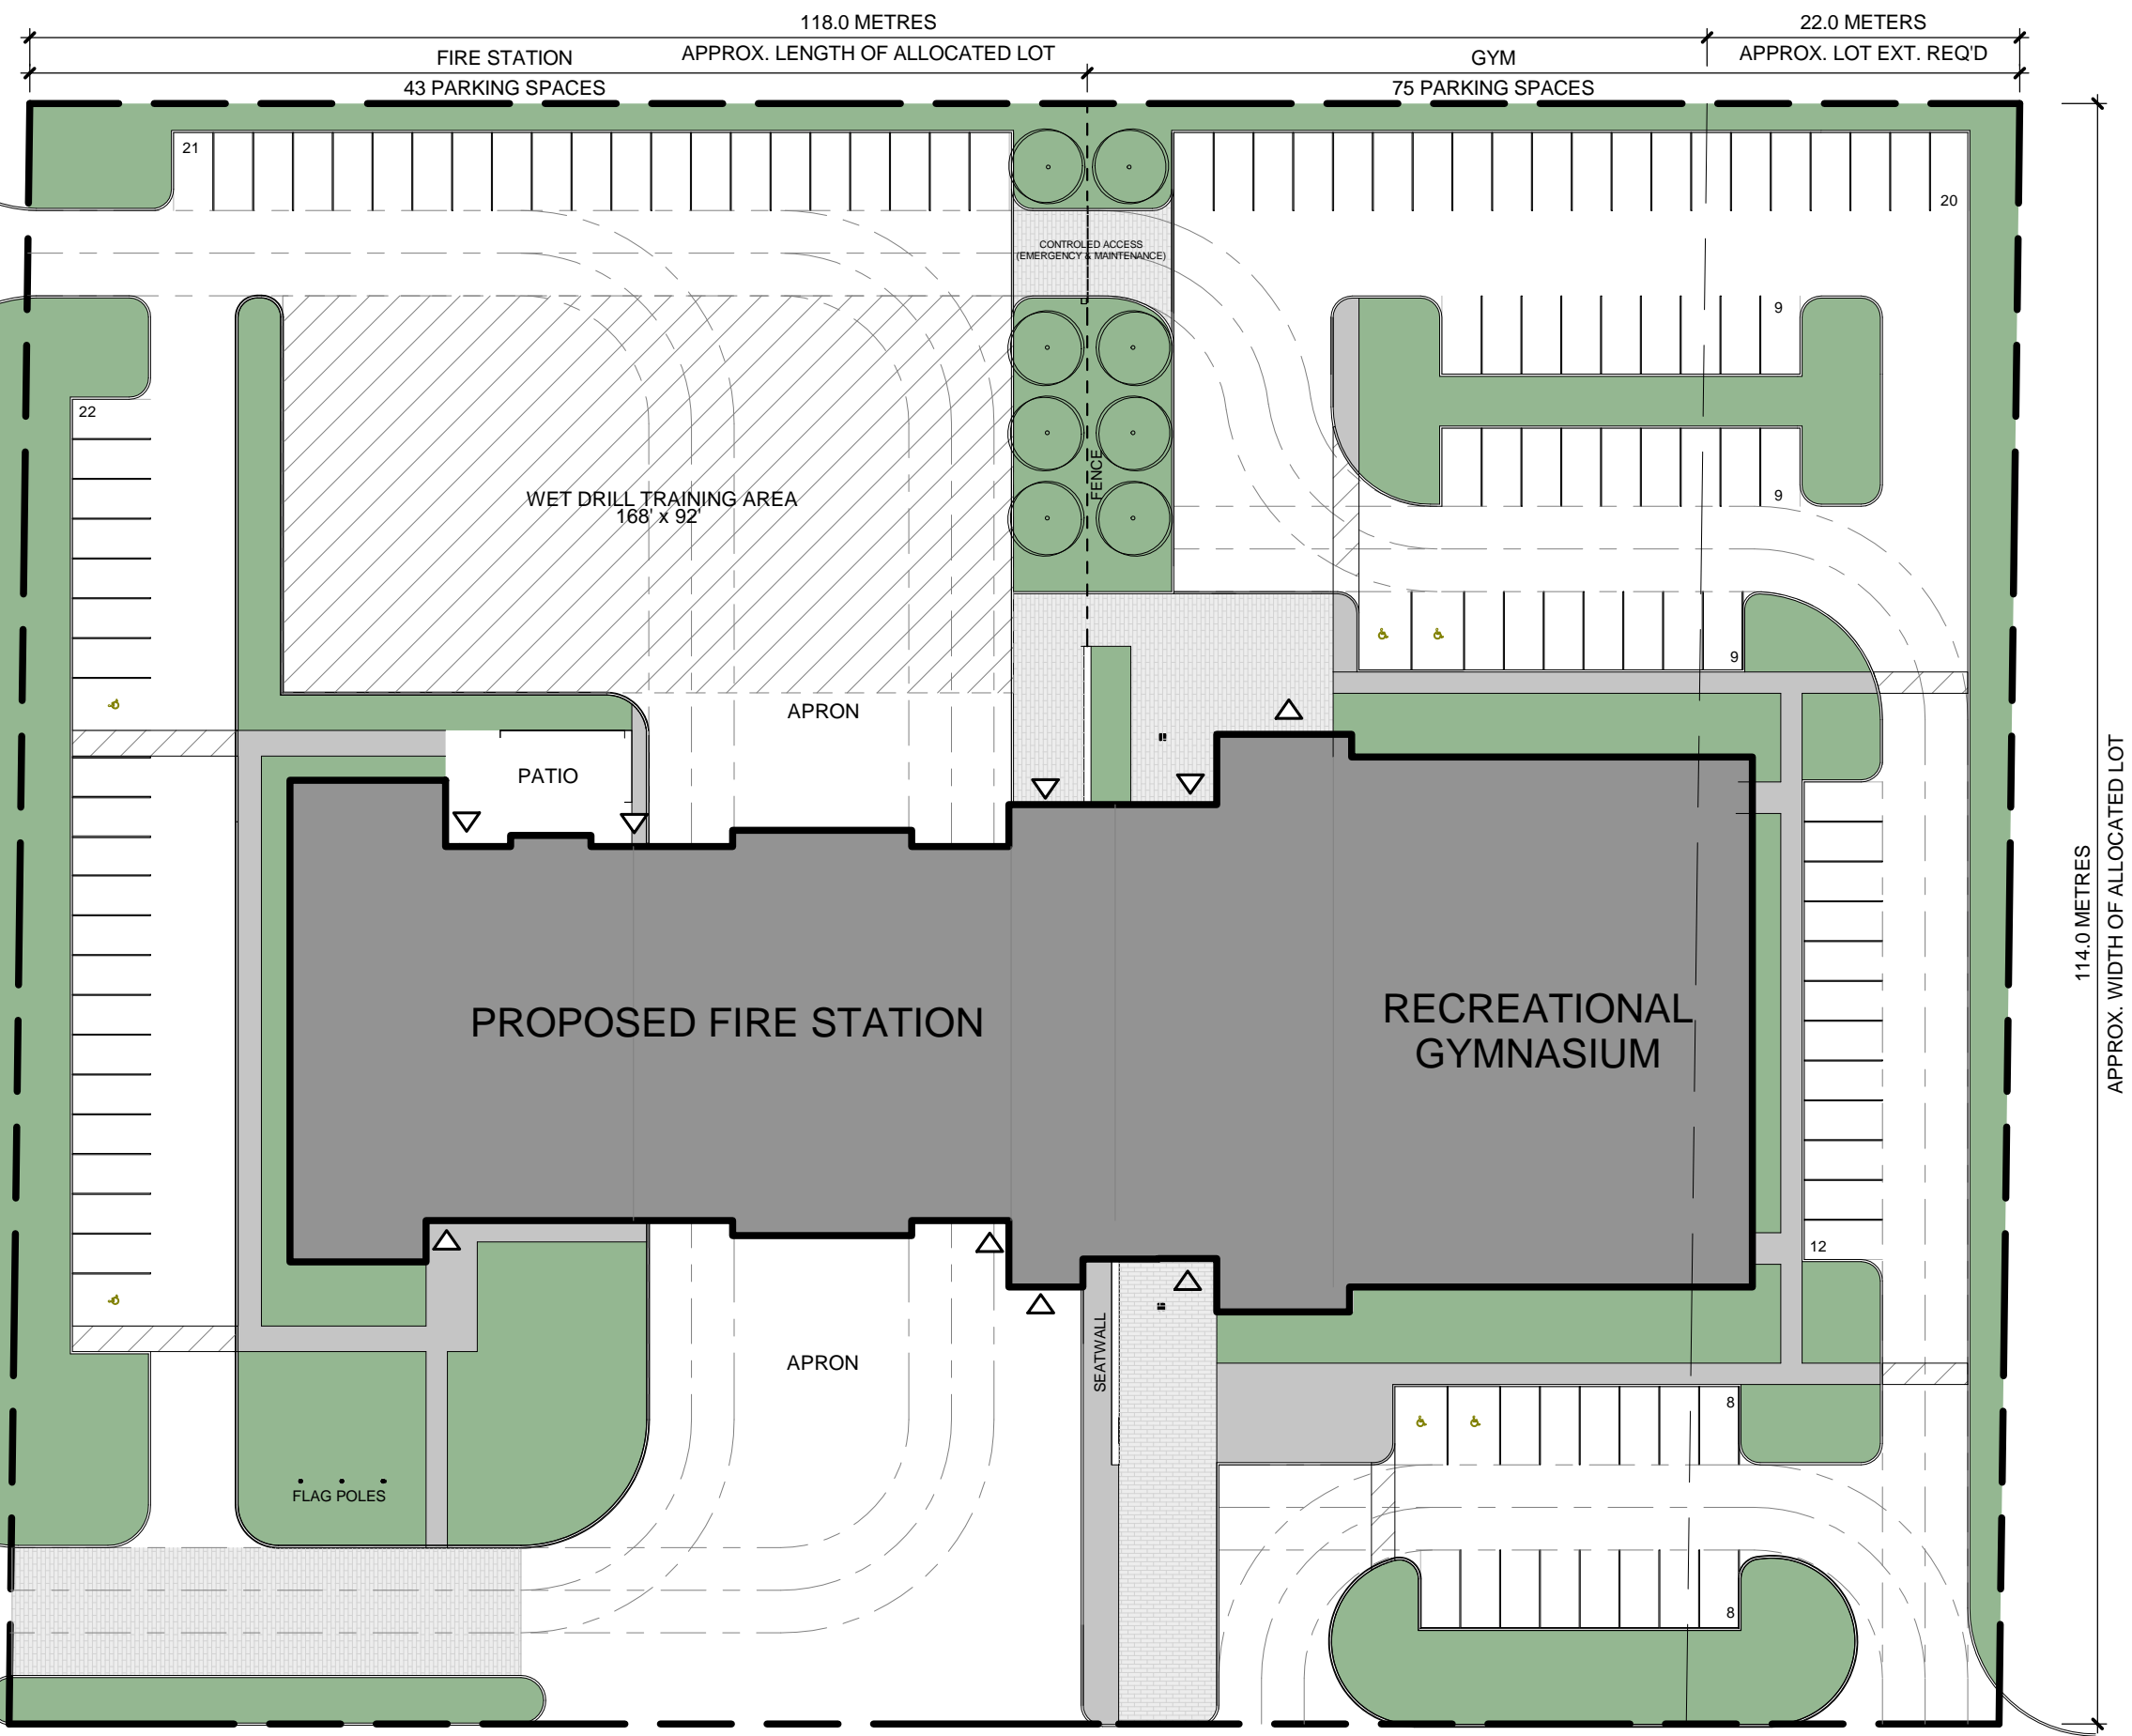


NEW FIRE STATION &
RECREATIONAL GYMNASIUM
TOWN OF AMHERSTBURG

INTERIOR ROADWAY

SITE PLAN





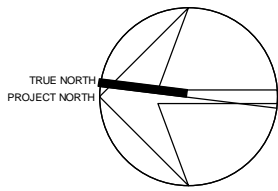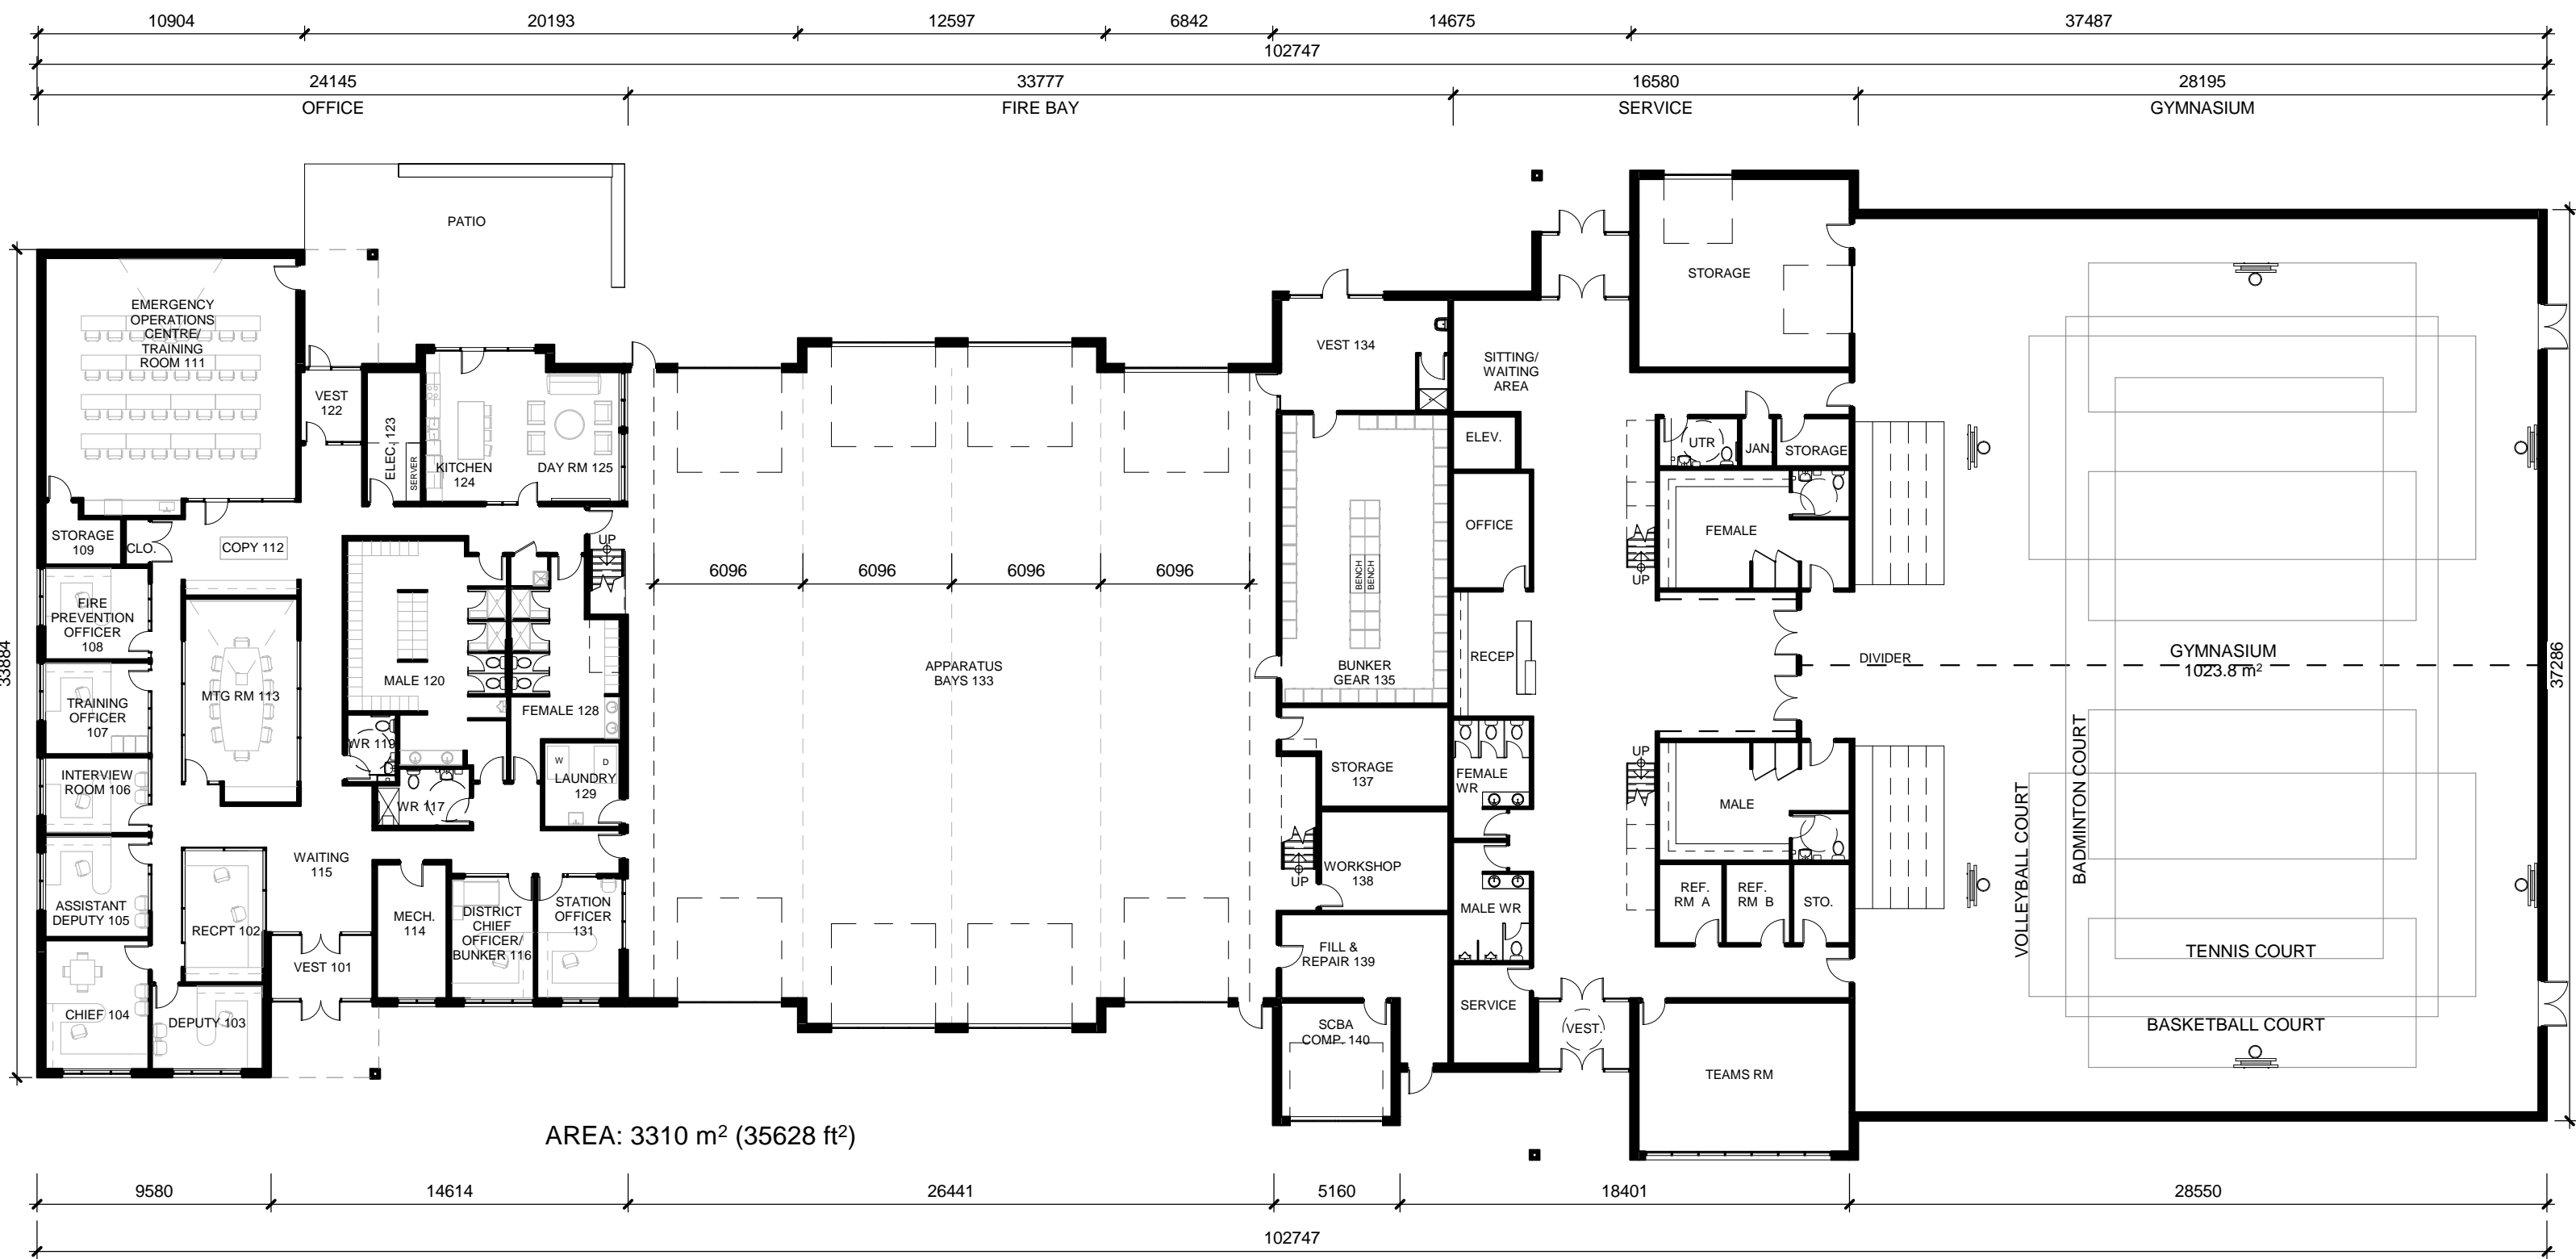

NEW FIRE STATION &
RECREATIONAL GYMNASIUM
TOWN OF AMHERSTBURG


GROUND FLOOR PLAN



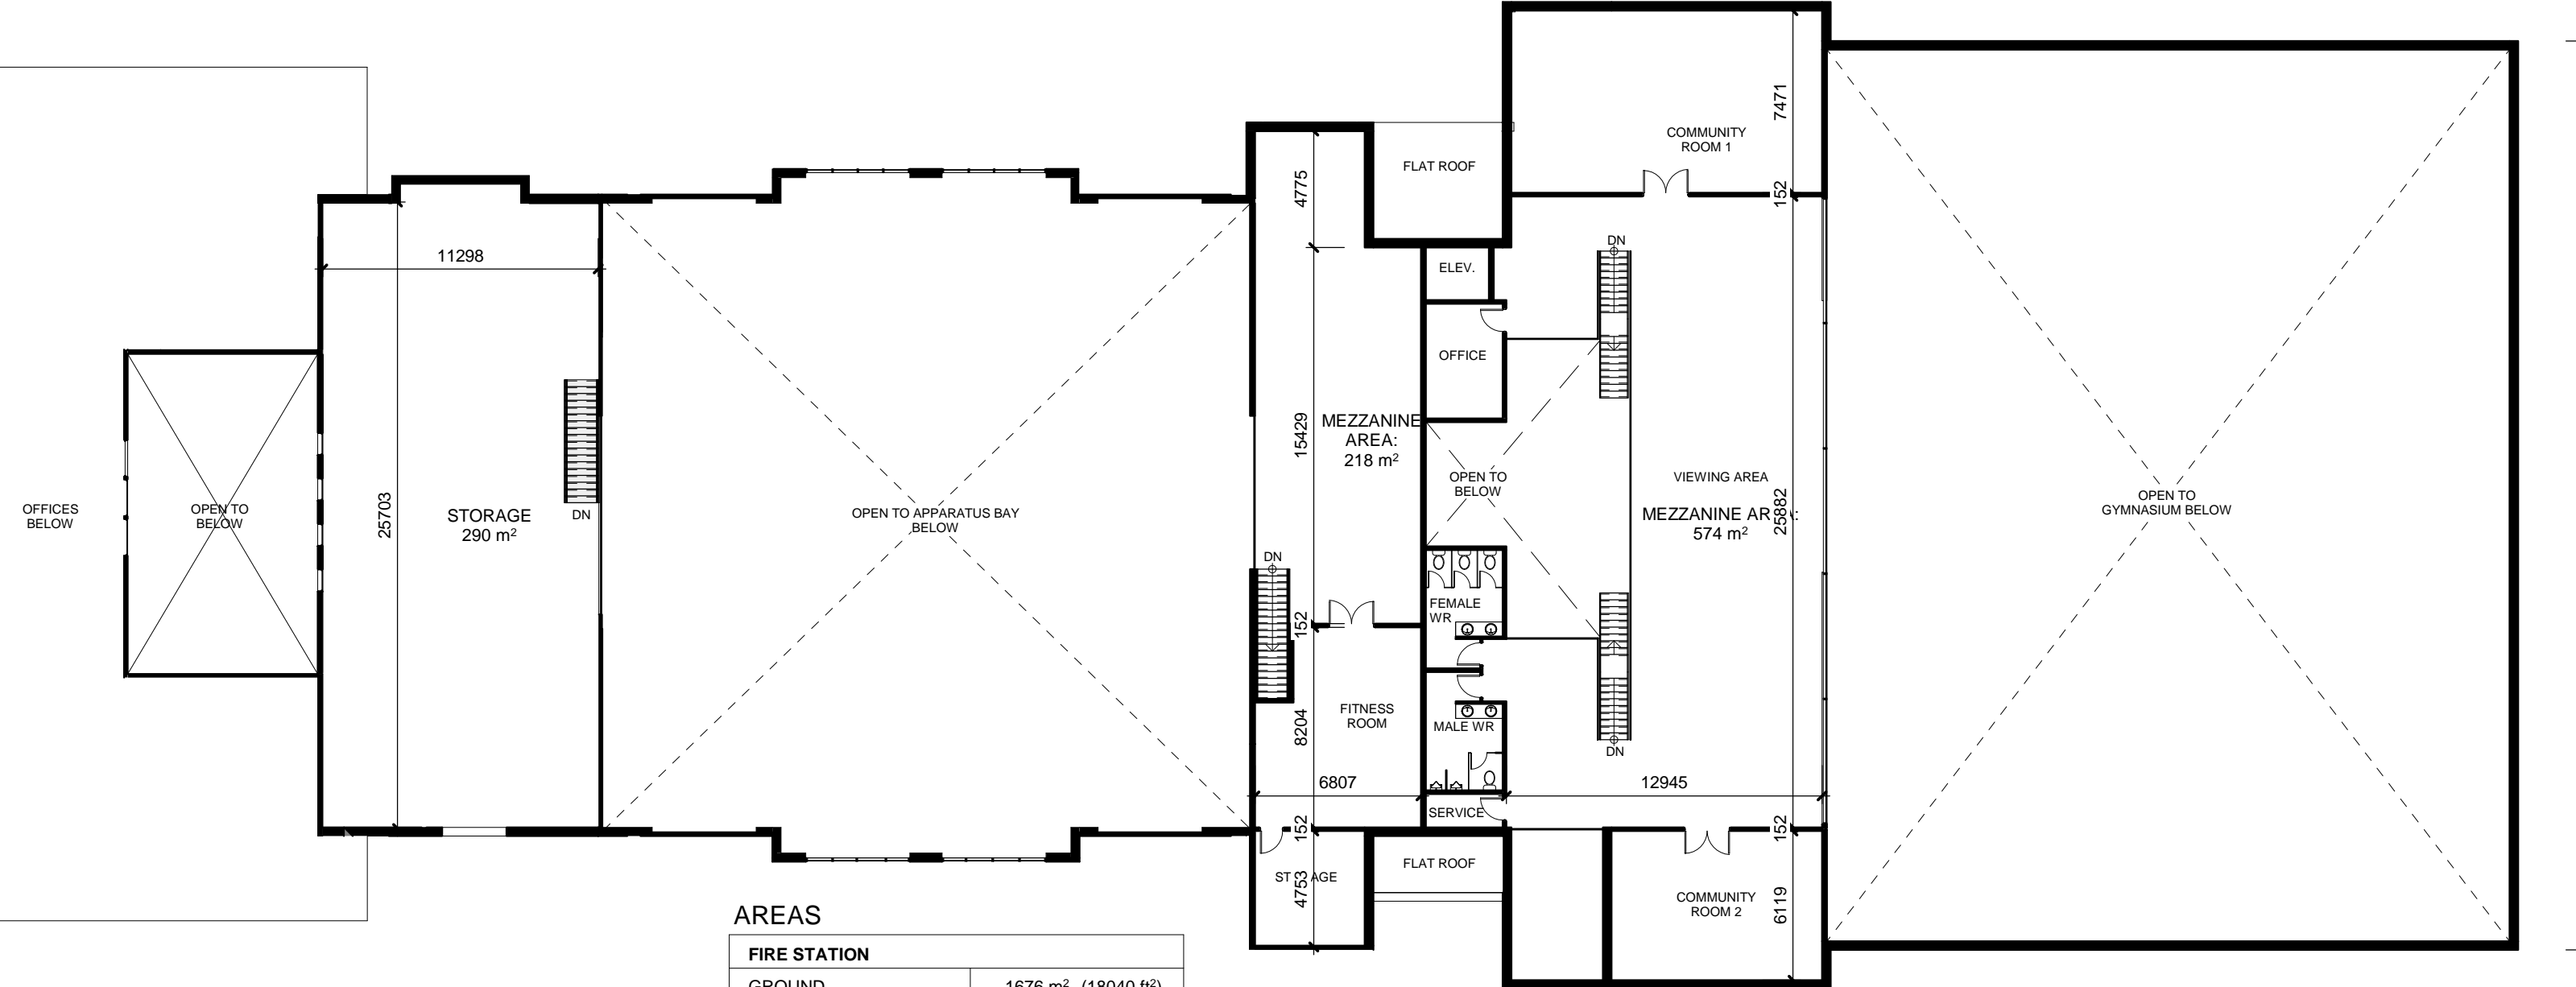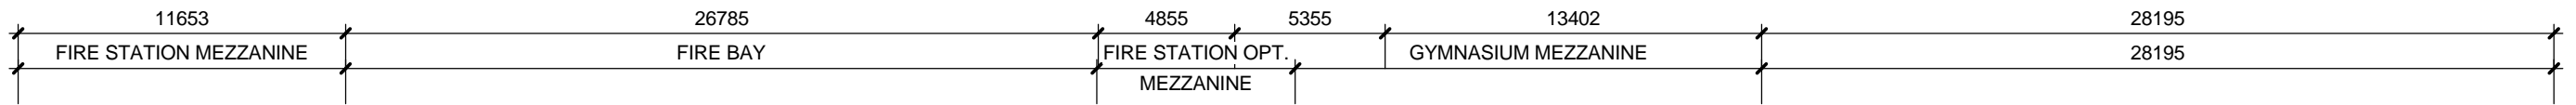

AREAS


FIRE STATION	
GROUND	1676 m ² (18040 ft ²)
MEZZANINE	290 m ² (3122 ft ²)
OPTIONAL MEZZANINE	228 m ² (2454 ft ²)
TOTAL	2194 m ² (23616 ft ²)
GYMNASIUM	
GROUND FLOOR	1633 m ² (17577 ft ²)
OPTIONAL MEZZANINE	574 m ² (6178 ft ²)
TOTAL	2207 m ² (23756 ft ²)
TOTALS	
GROUND FLOOR	3310 m ² (35628 ft ²)
GFA + MEZZANINE	3600 m ² (38750 ft ²)
GFA +MEZZANINE+ OPTIONAL MEZZANINES	4402 m ² (47382 ft ²)

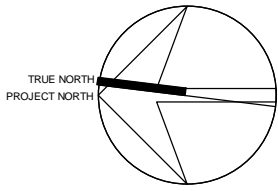

NEW FIRE STATION &
RECREATIONAL GYMNASIUM
TOWN OF AMHERSTBURG

MEZZANINE FLOOR PLAN



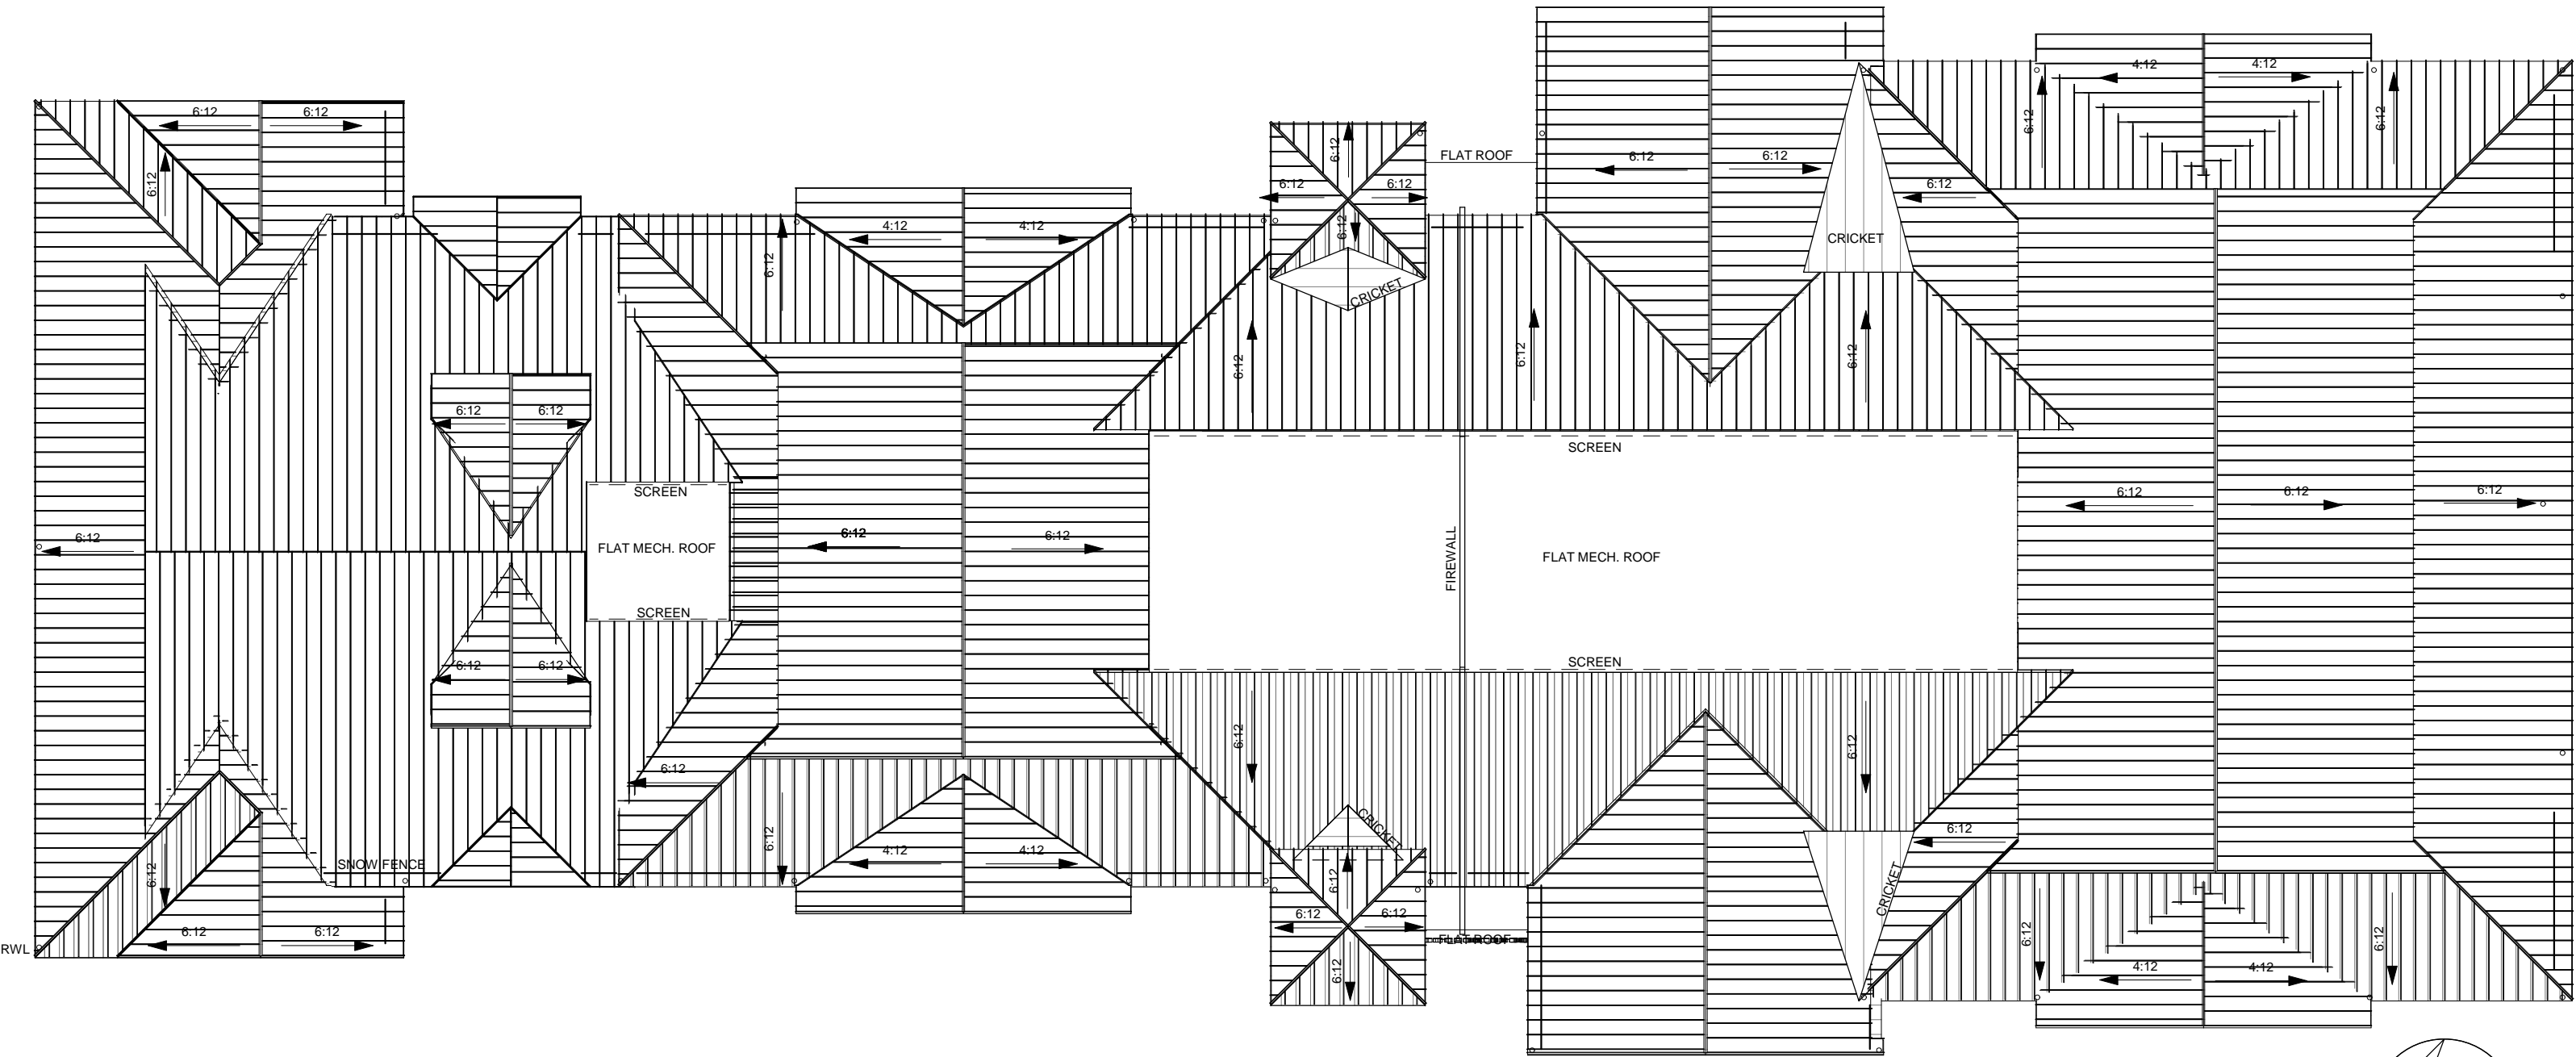

NEW FIRE STATION &
RECREATIONAL GYMNASIUM
TOWN OF AMHERSTBURG

ROOF PLAN





NEW FIRE STATION &
RECREATIONAL GYMNASIUM
TOWN OF AMHERSTBURG

EAST ELEVATION





NEW FIRE STATION &
RECREATIONAL GYMNASIUM
TOWN OF AMHERSTBURG

NORTH ELEVATION
COUNTY RD 18






NEW FIRE STATION &
RECREATIONAL GYMNASIUM
TOWN OF AMHERSTBURG

WEST ELEVATION
INTERIOR ROADWAY



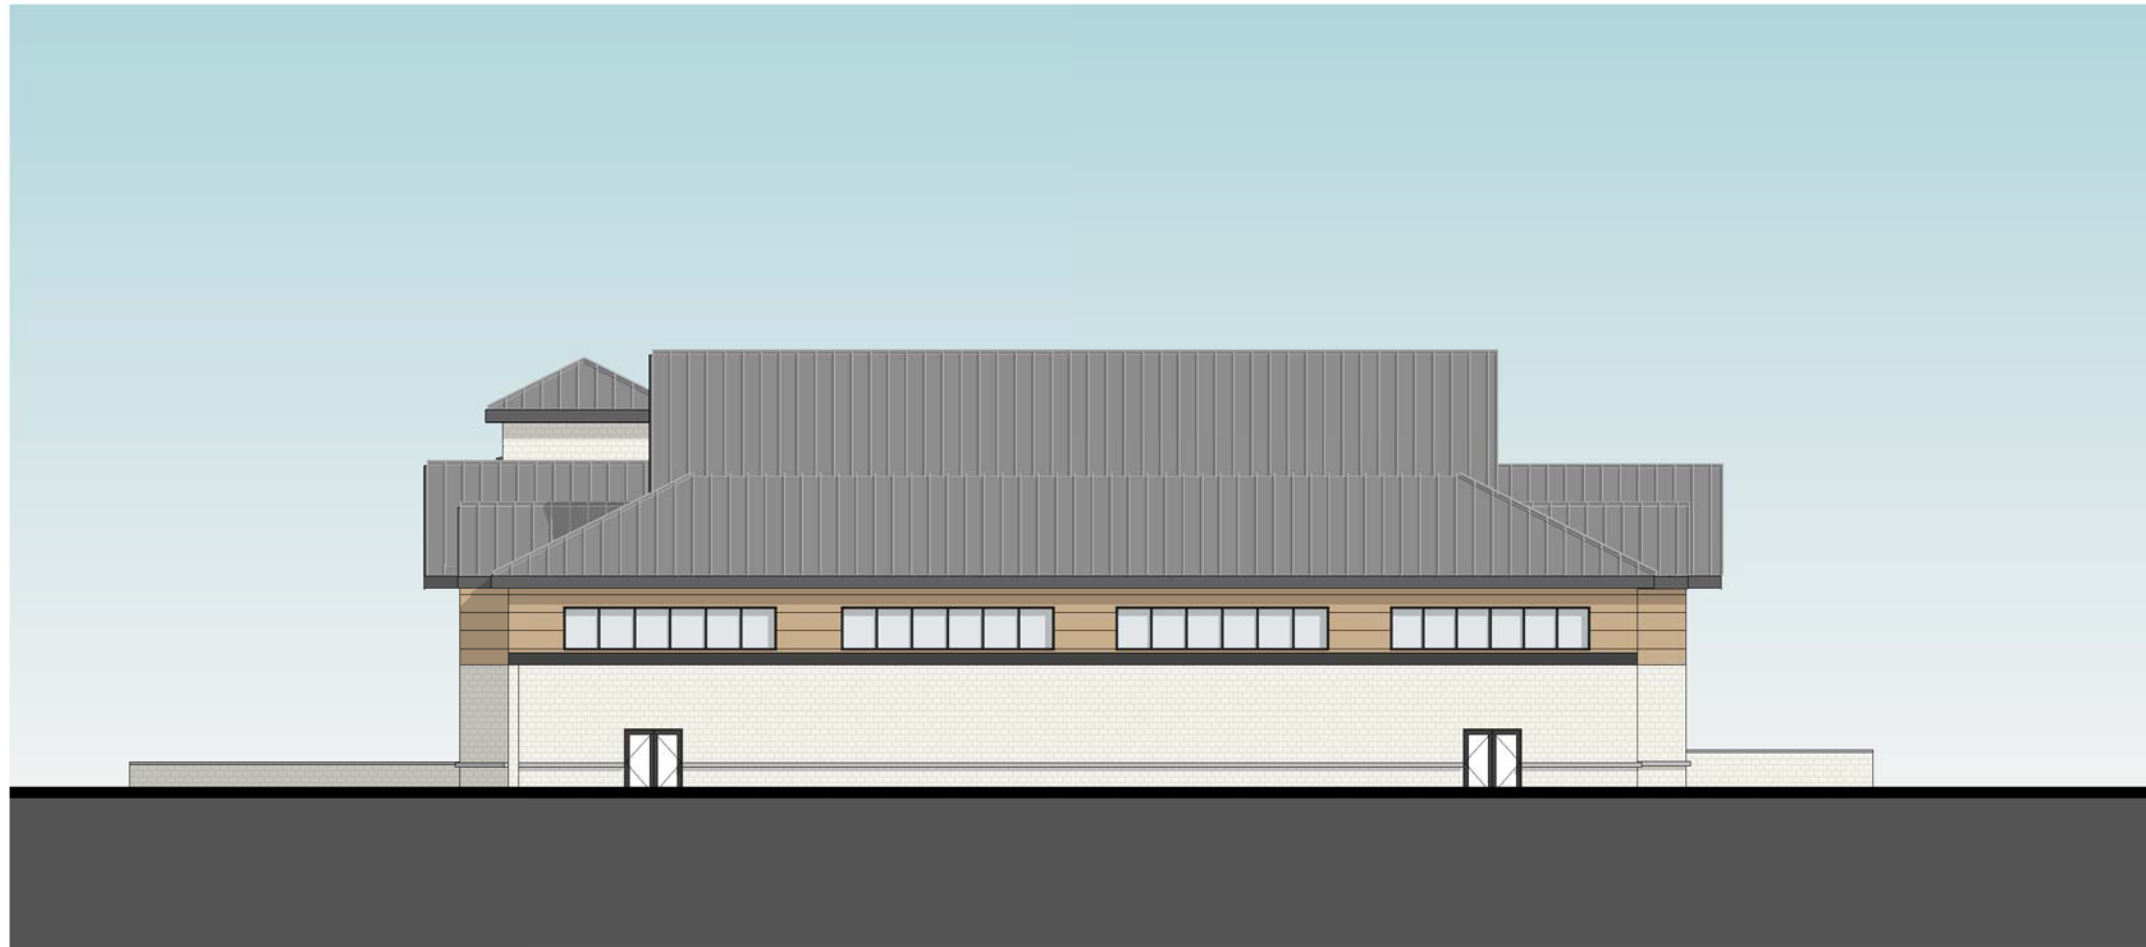

NEW FIRE STATION &
RECREATIONAL GYMNASIUM
TOWN OF AMHERSTBURG

SOUTH ELEVATION

