


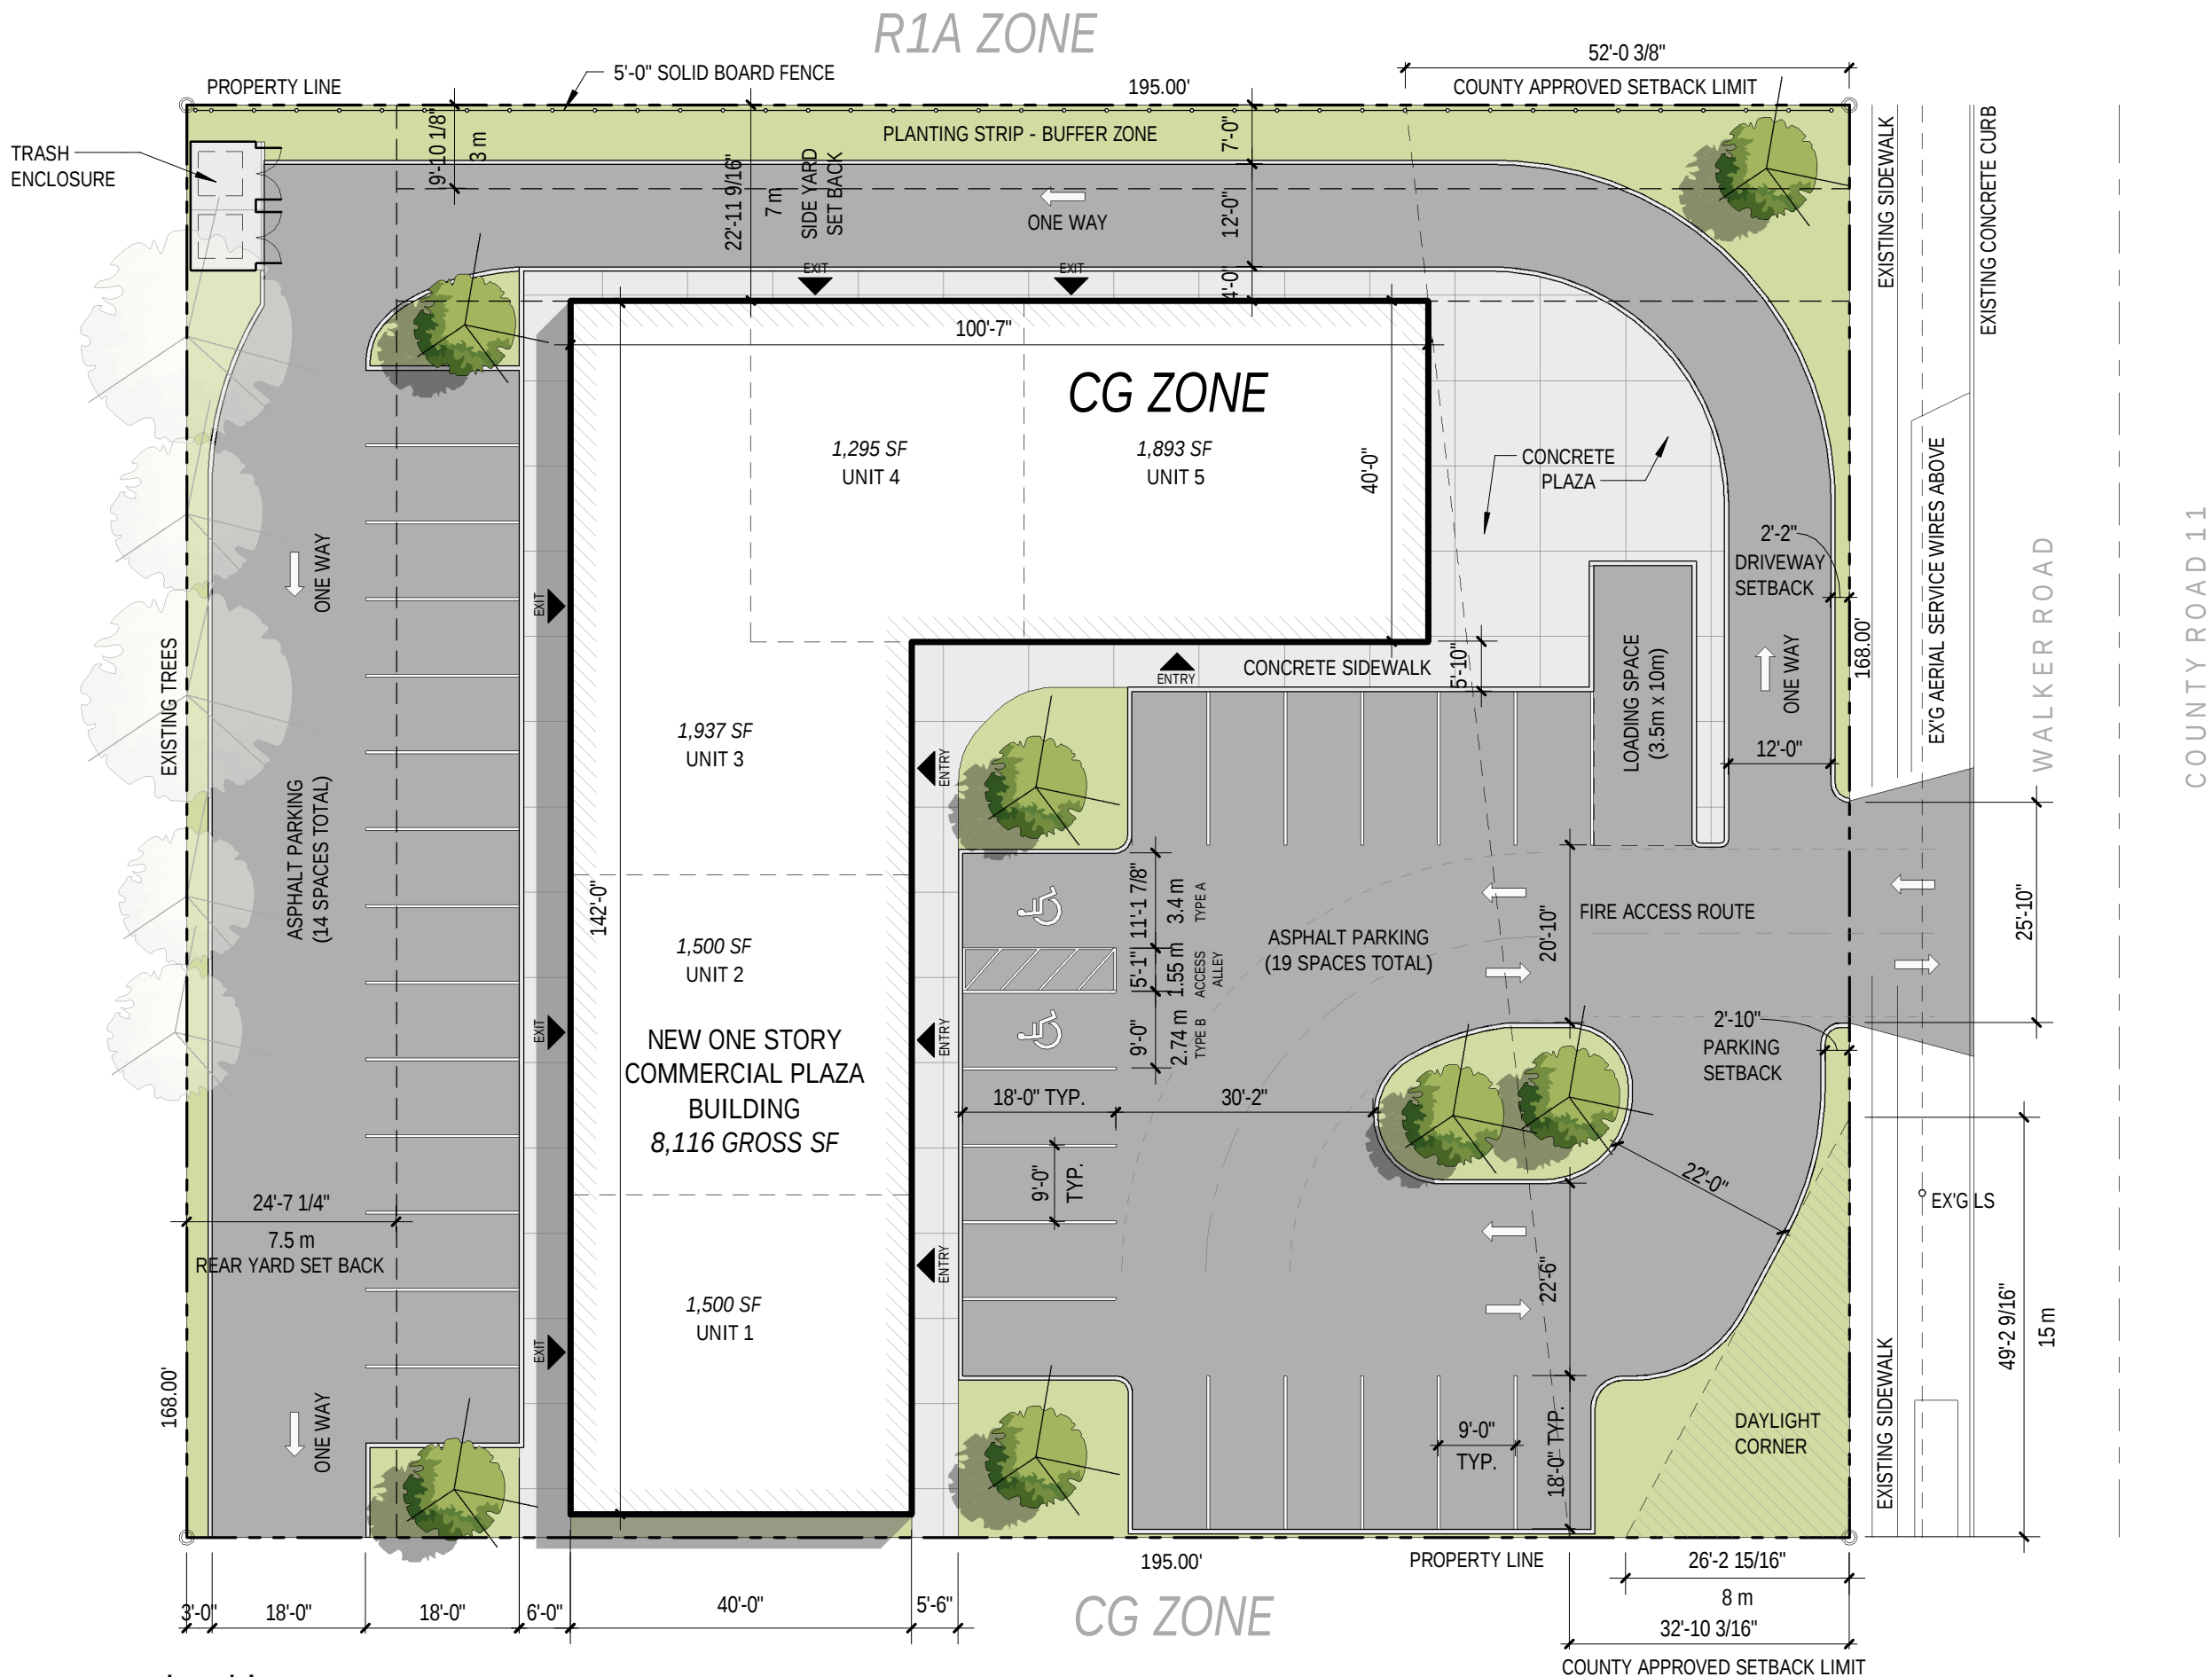

PARKING CALCULATION

NEW COMMERCIAL PLAZA BUILDING

FUTURE USES: RETAIL, BUSINESS, OFFICES, & PHARMACY

8,116 SF / 269 SF = 30.1

REQUIRED PARKING = 31 SPACES

PROVIDED PARKING = 33 SPACES