
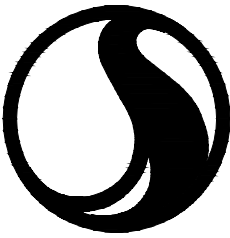


V:\01656\active\165620244\design\drawing\civil\165620244_C_001-3.dwg
2023-11-30 01:10pm Br J Holmes

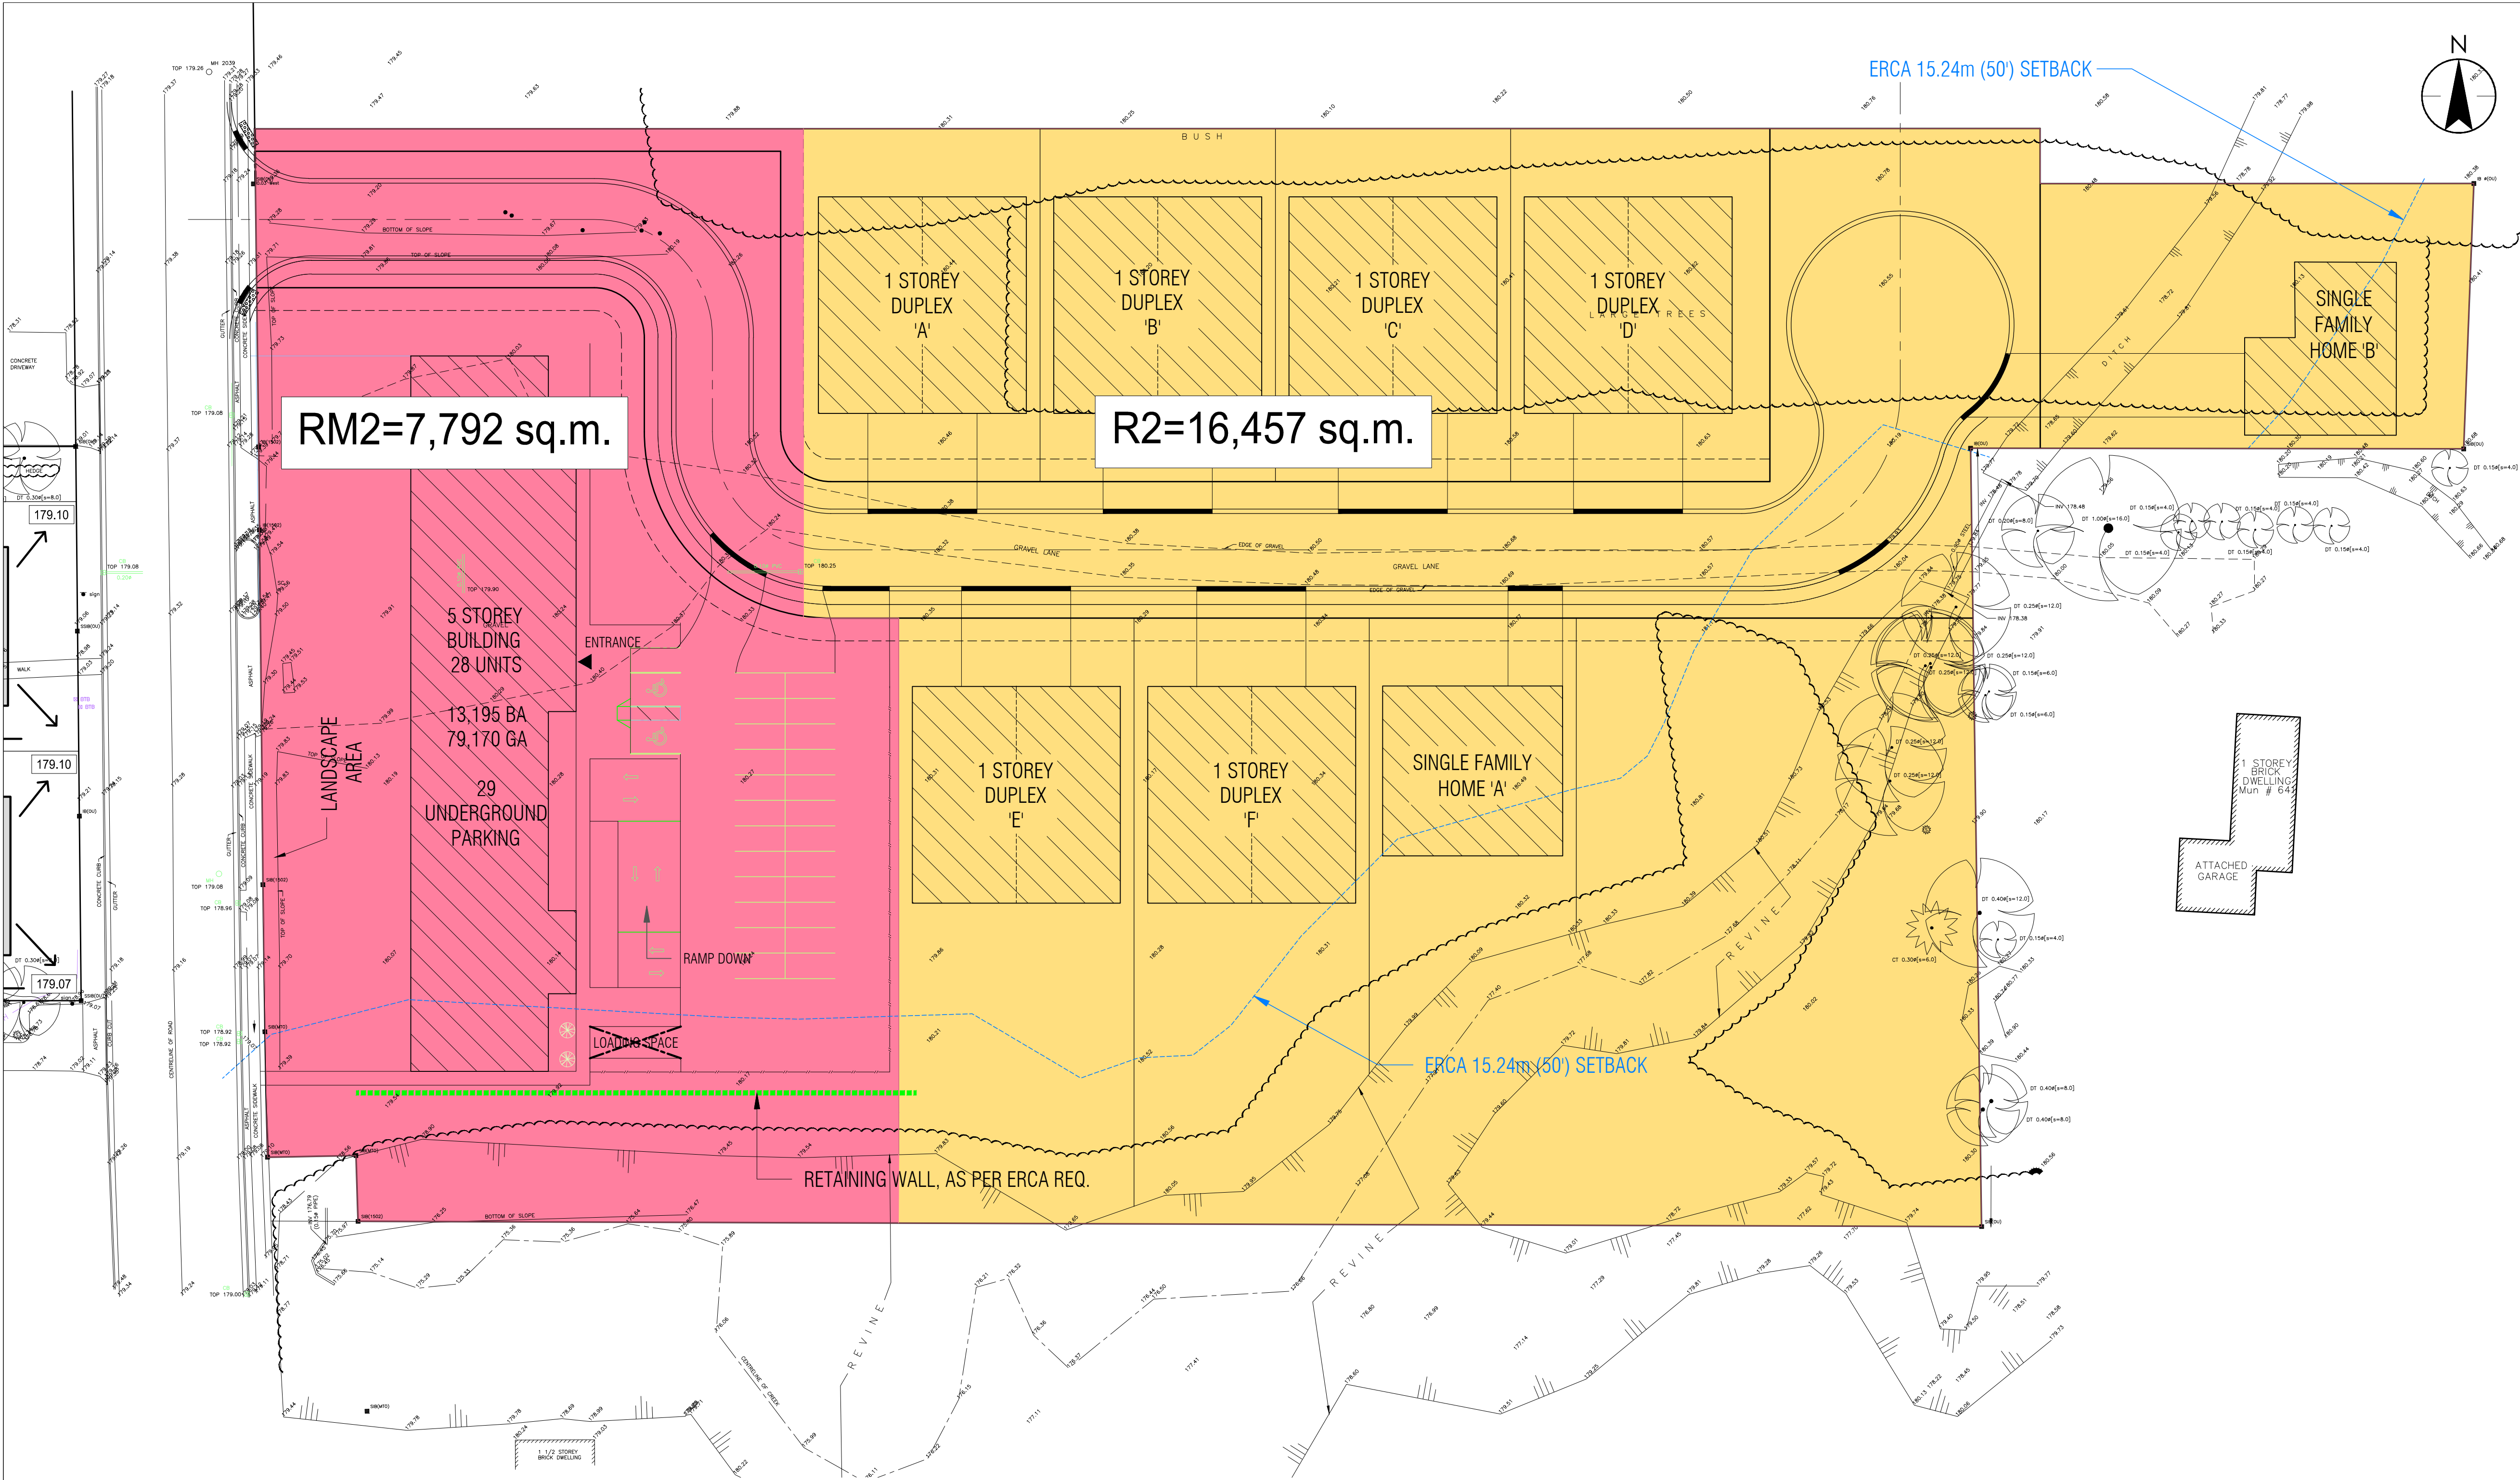

Stantec

Stantec
2555 Ouellette Ave Suite 100
Windsor ON Canada N8X 1L9
Tel: 519.966.2250
www.stantec.com

Copyright Reserved

The Contractor shall verify and be responsible for all dimensions. DO NOT scale the drawing
- any errors or omissions shall be reported to Stantec without delay.
The Copyrights to all designs and drawings are the property of Stantec. Reproduction or
use for any purpose other than that authorized by Stantec is forbidden.

Legend

Notes

Revision

By

Appd.

YY.MM.DD

Issued

By

Appd.

YY.MM.DD

File Name: 165620244_C_001-3

Dwn.

Chkd.

Dsgn.

2020.

YY.MM.DD

Permit/Seal

**PRELIMINARY
NOT FOR
CONSTRUCTION**

Not for permits, pricing or other official
purposes. This document has not been
completed or checked and is for
general information or comment only.

Client/Project

WATERSTONE ANDERTON DEVELOPMENT

FRONT ROAD SUBDIVISION

Town of Amherstburg, Ontario

Title

ZONING AREAS

Project No.

165620244

Revision Sheet

Scale

1:400

Drawing No.

Z-1