


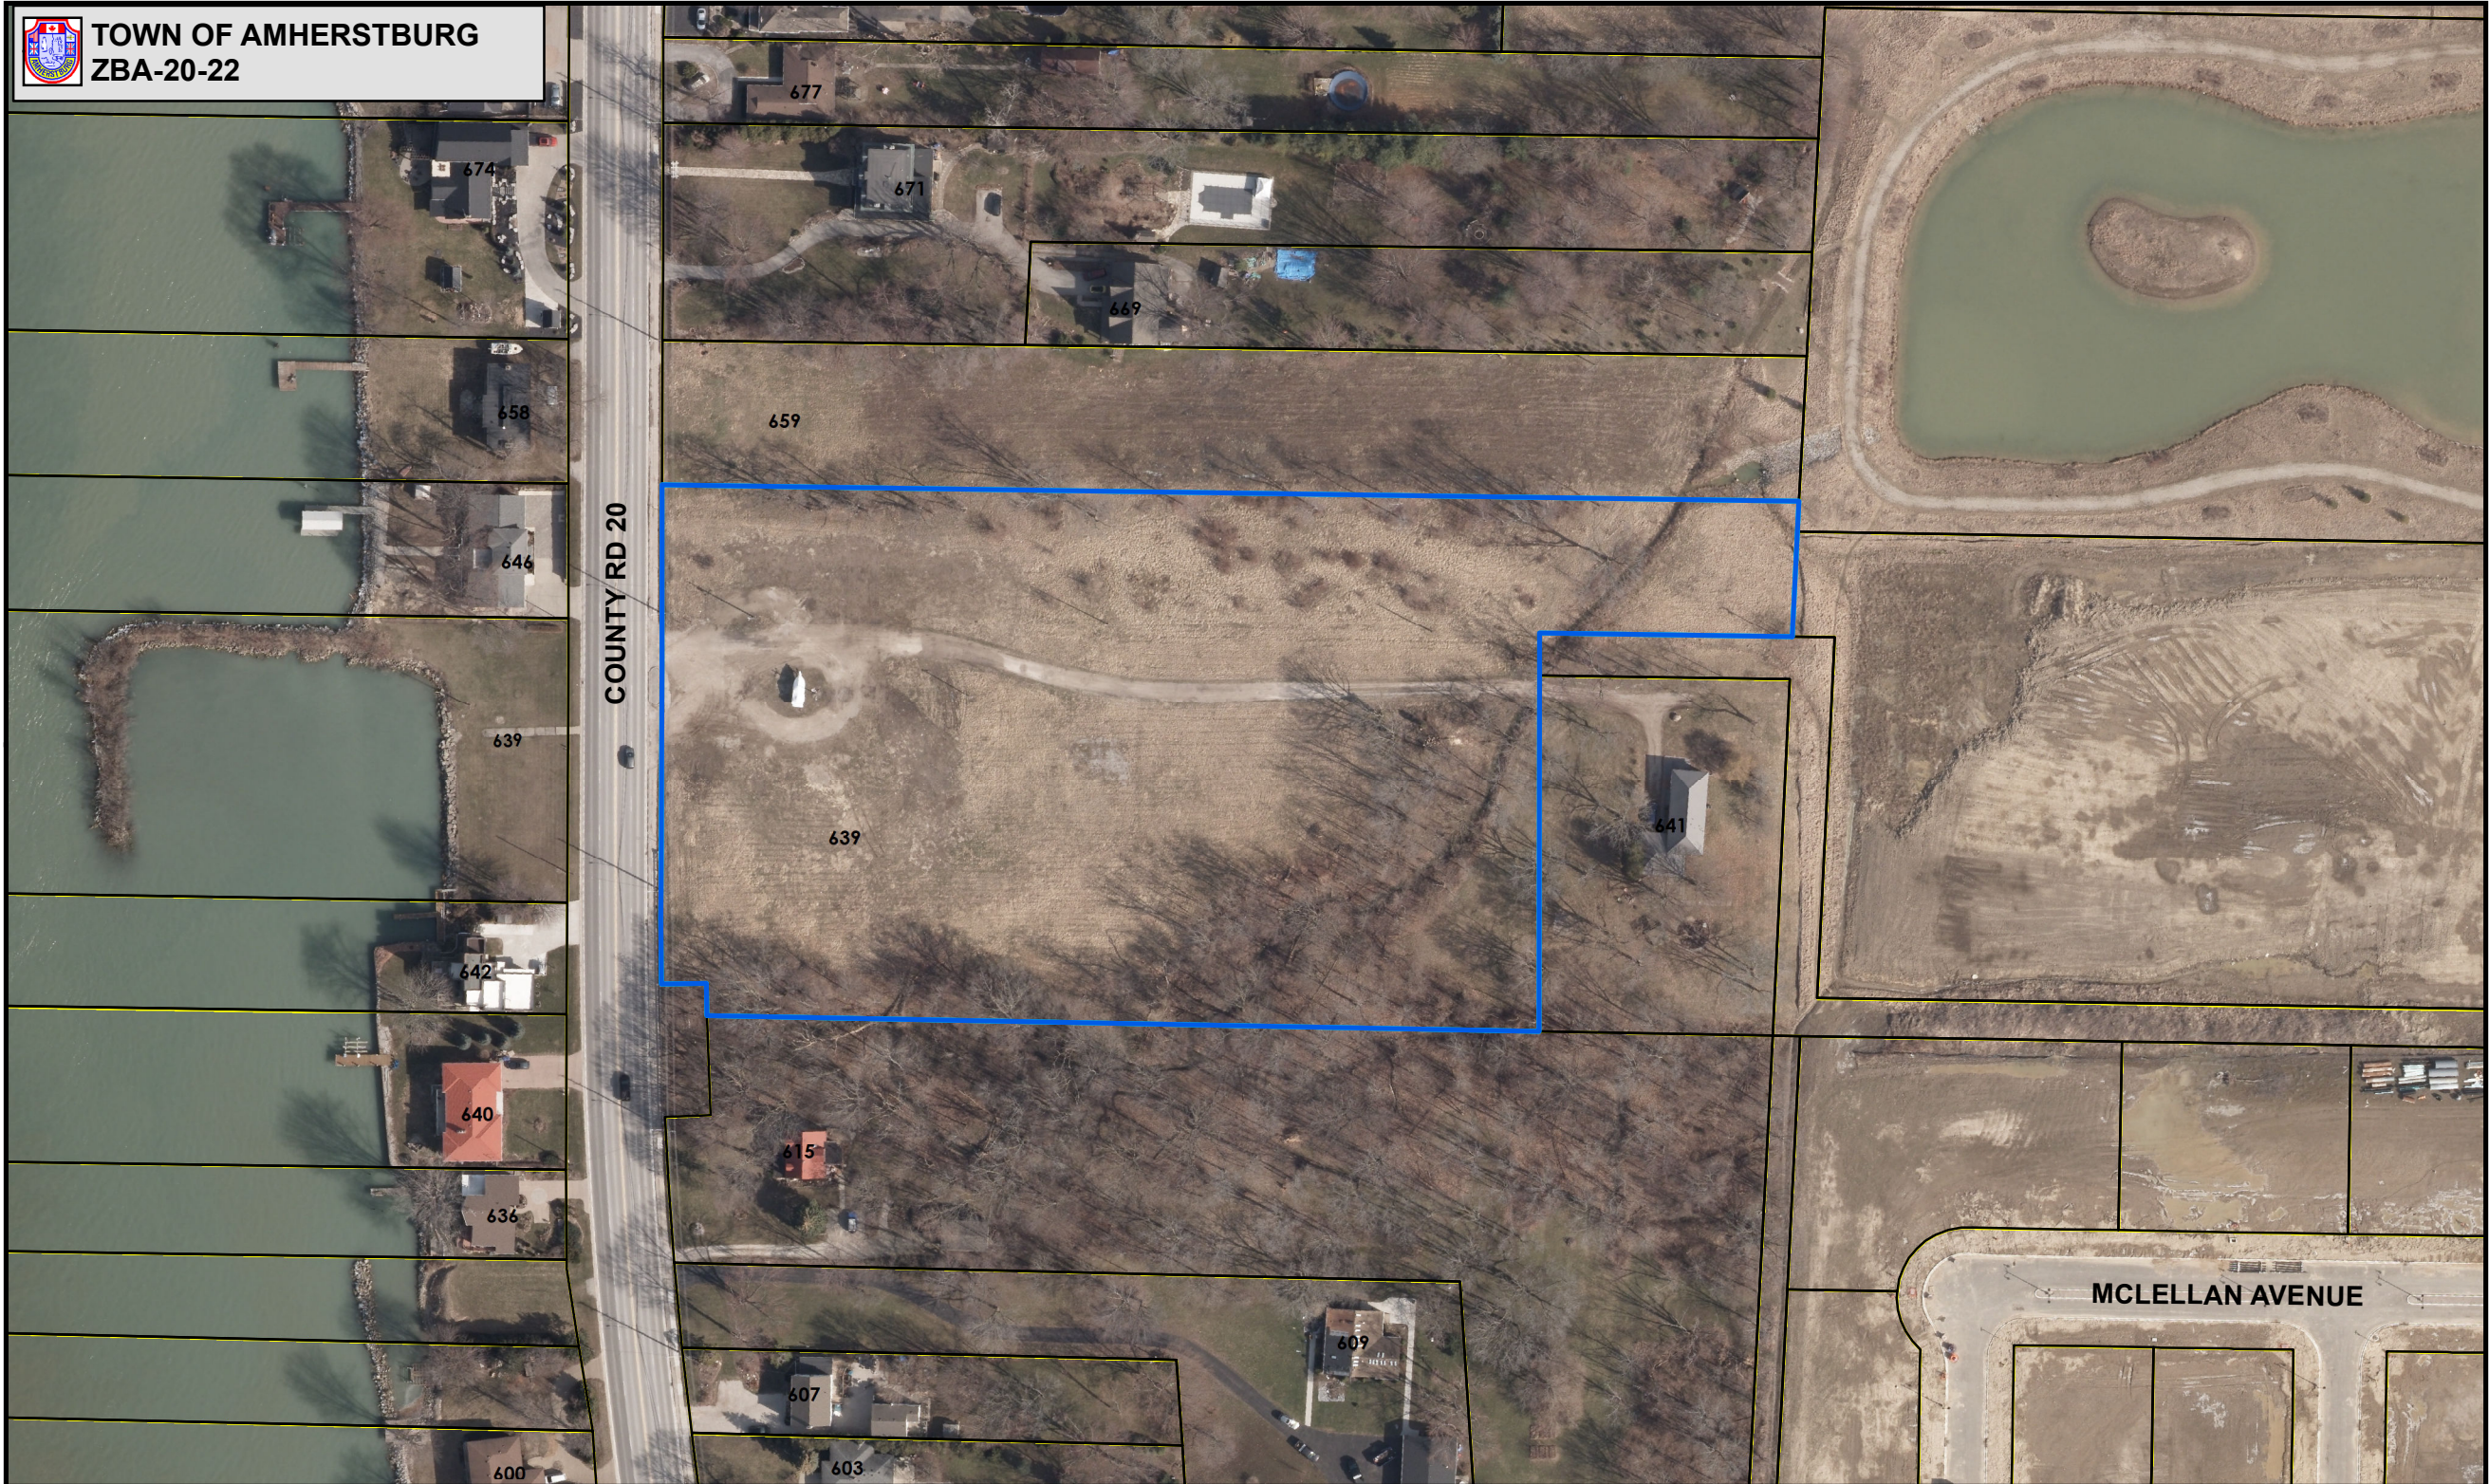


TOWN OF AMHERSTBURG
ZBA-20-22








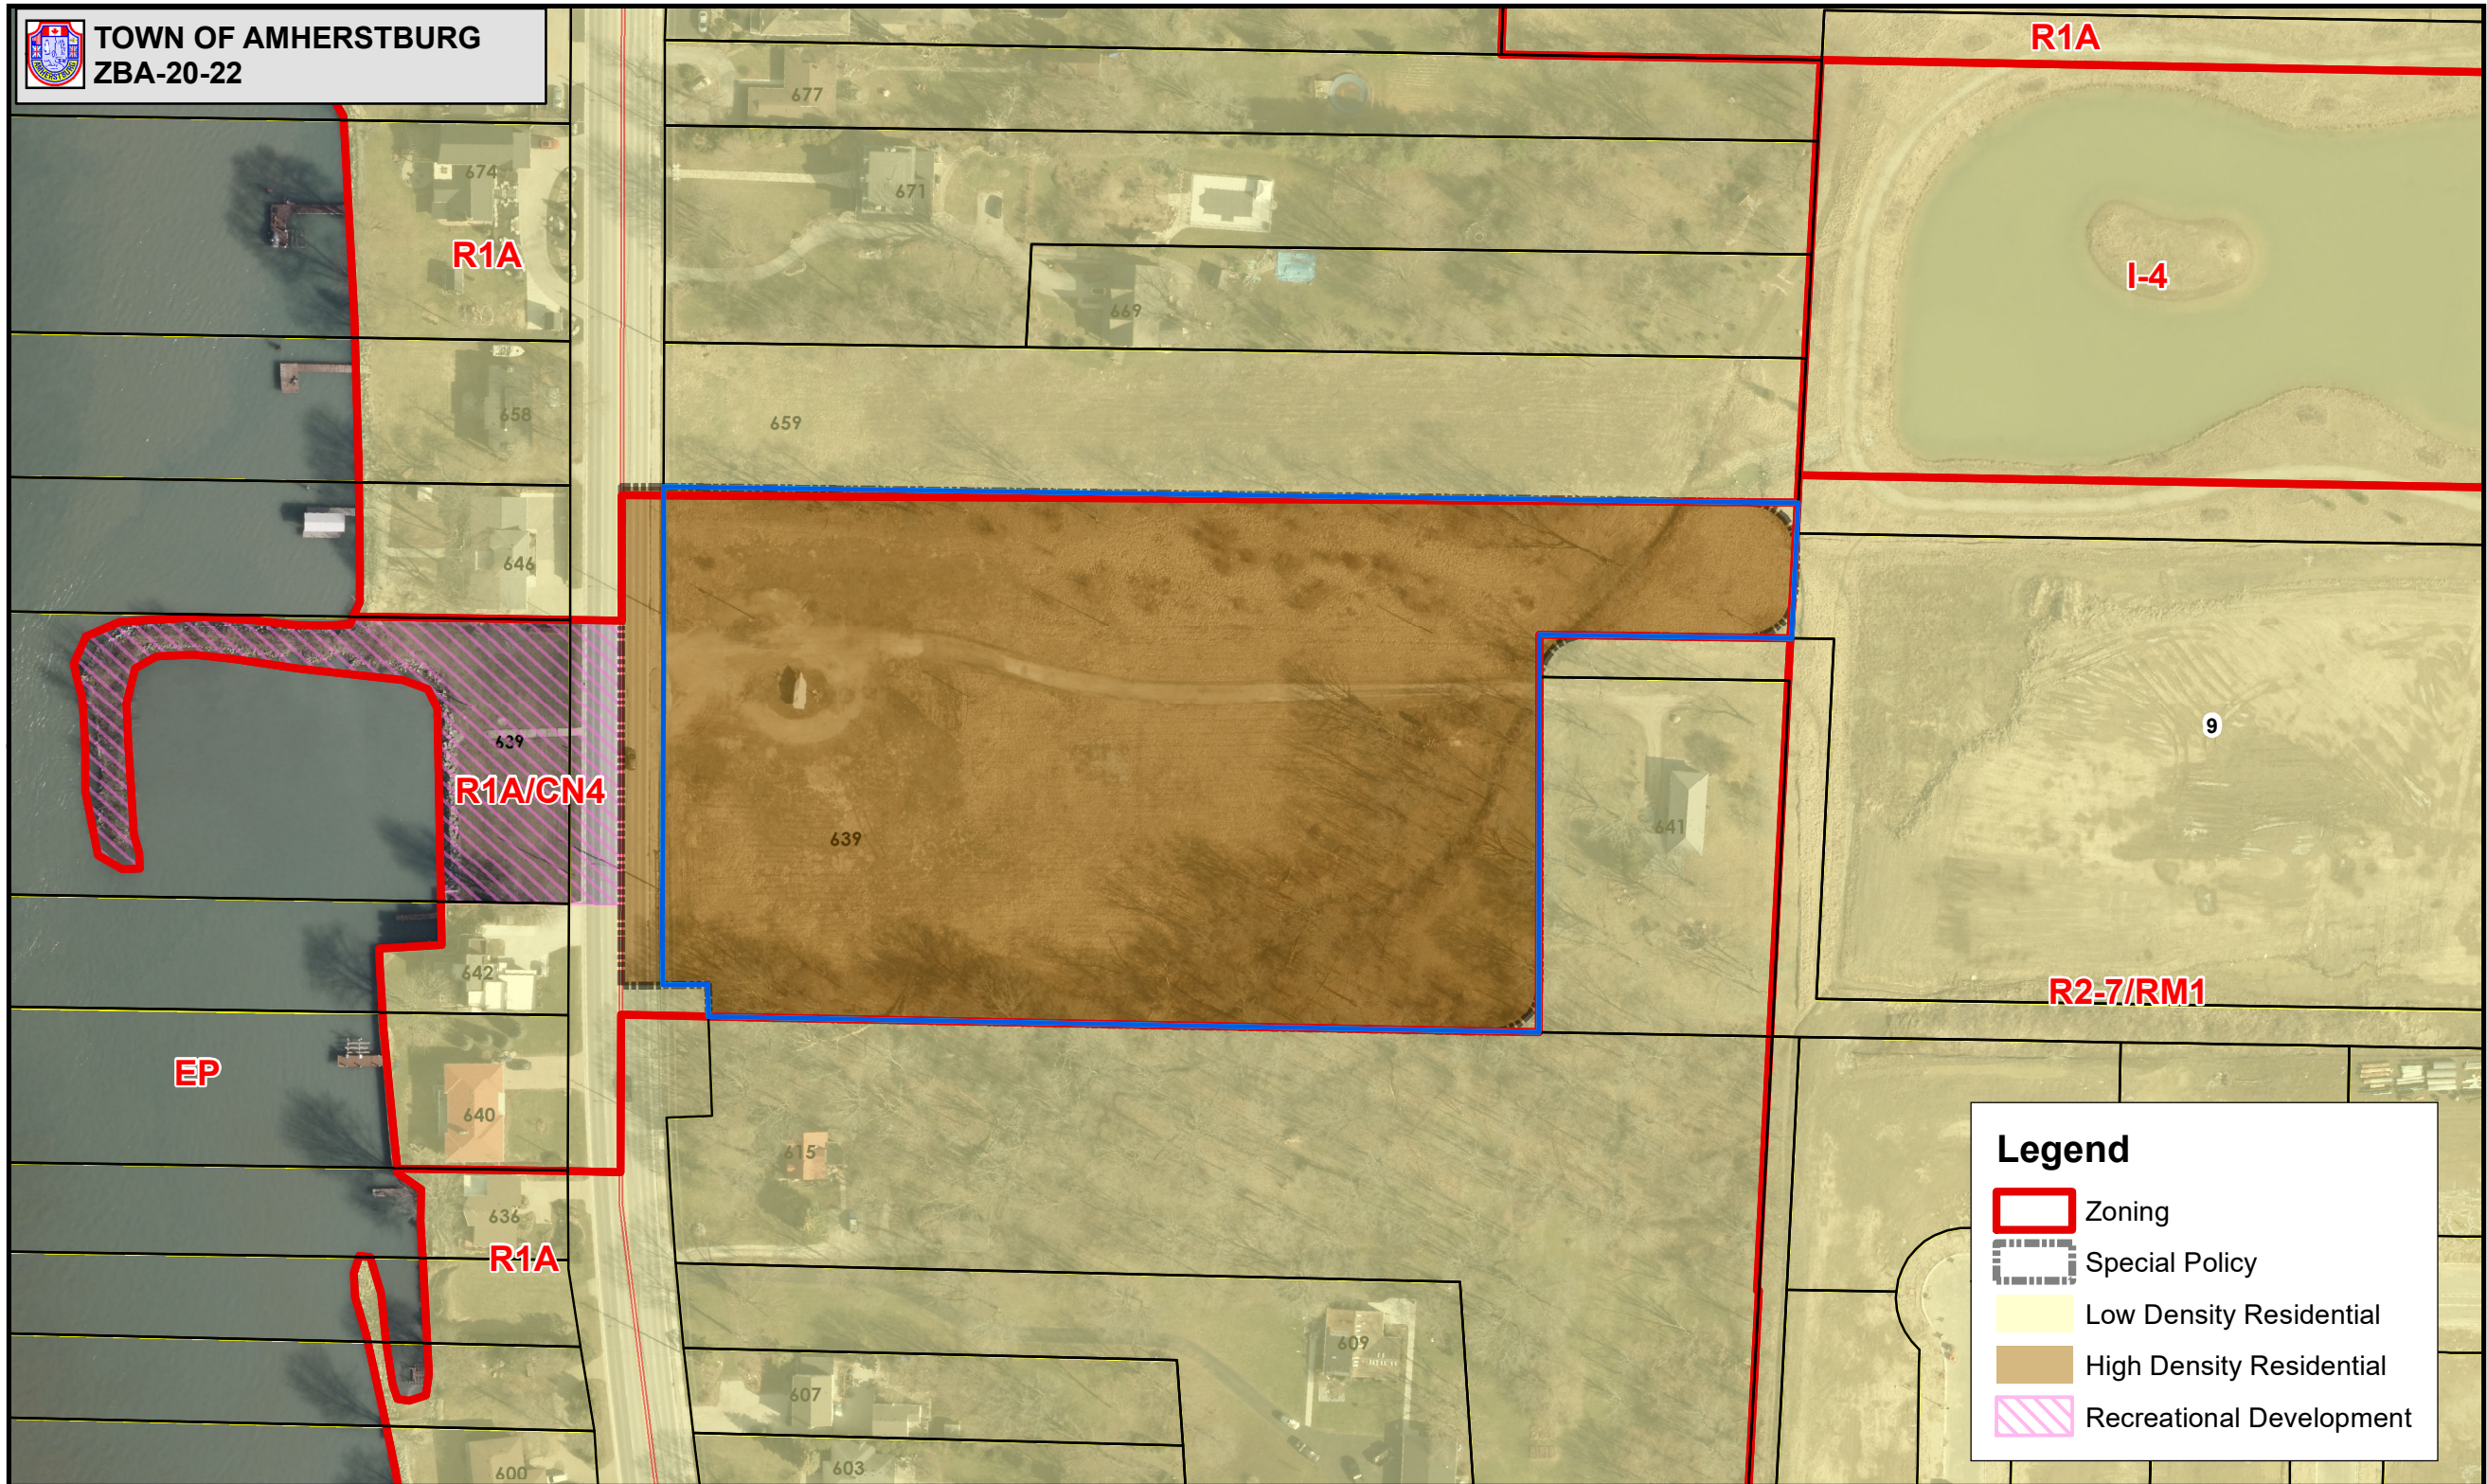

TOWN OF AMHERSTBURG
ZBA-20-22

 

Legend

-  Zoning
-  Special Policy
-  Low Density Residential
-  High Density Residential
-  Recreational Development



The Contractor shall verify and be responsible for all dimensions. DO NOT scale the drawing - any errors or omissions shall be reported to Stantec without delay.
The Copyrights to all designs and drawings are the property of Stantec. Reproduction or use for any purpose other than that authorized by Stantec is forbidden.

Notes

[illegible]


**PRELIMINARY
NOT FOR
CONSTRUCTION**

Not for permits, pricing or other official purposes. This document has not been completed or checked and is for general information or comment only.

Title
ZONING AREAS

Project No. 165620244		Scale 1:400
Revision	Sheet	Drawing No.

Z-1

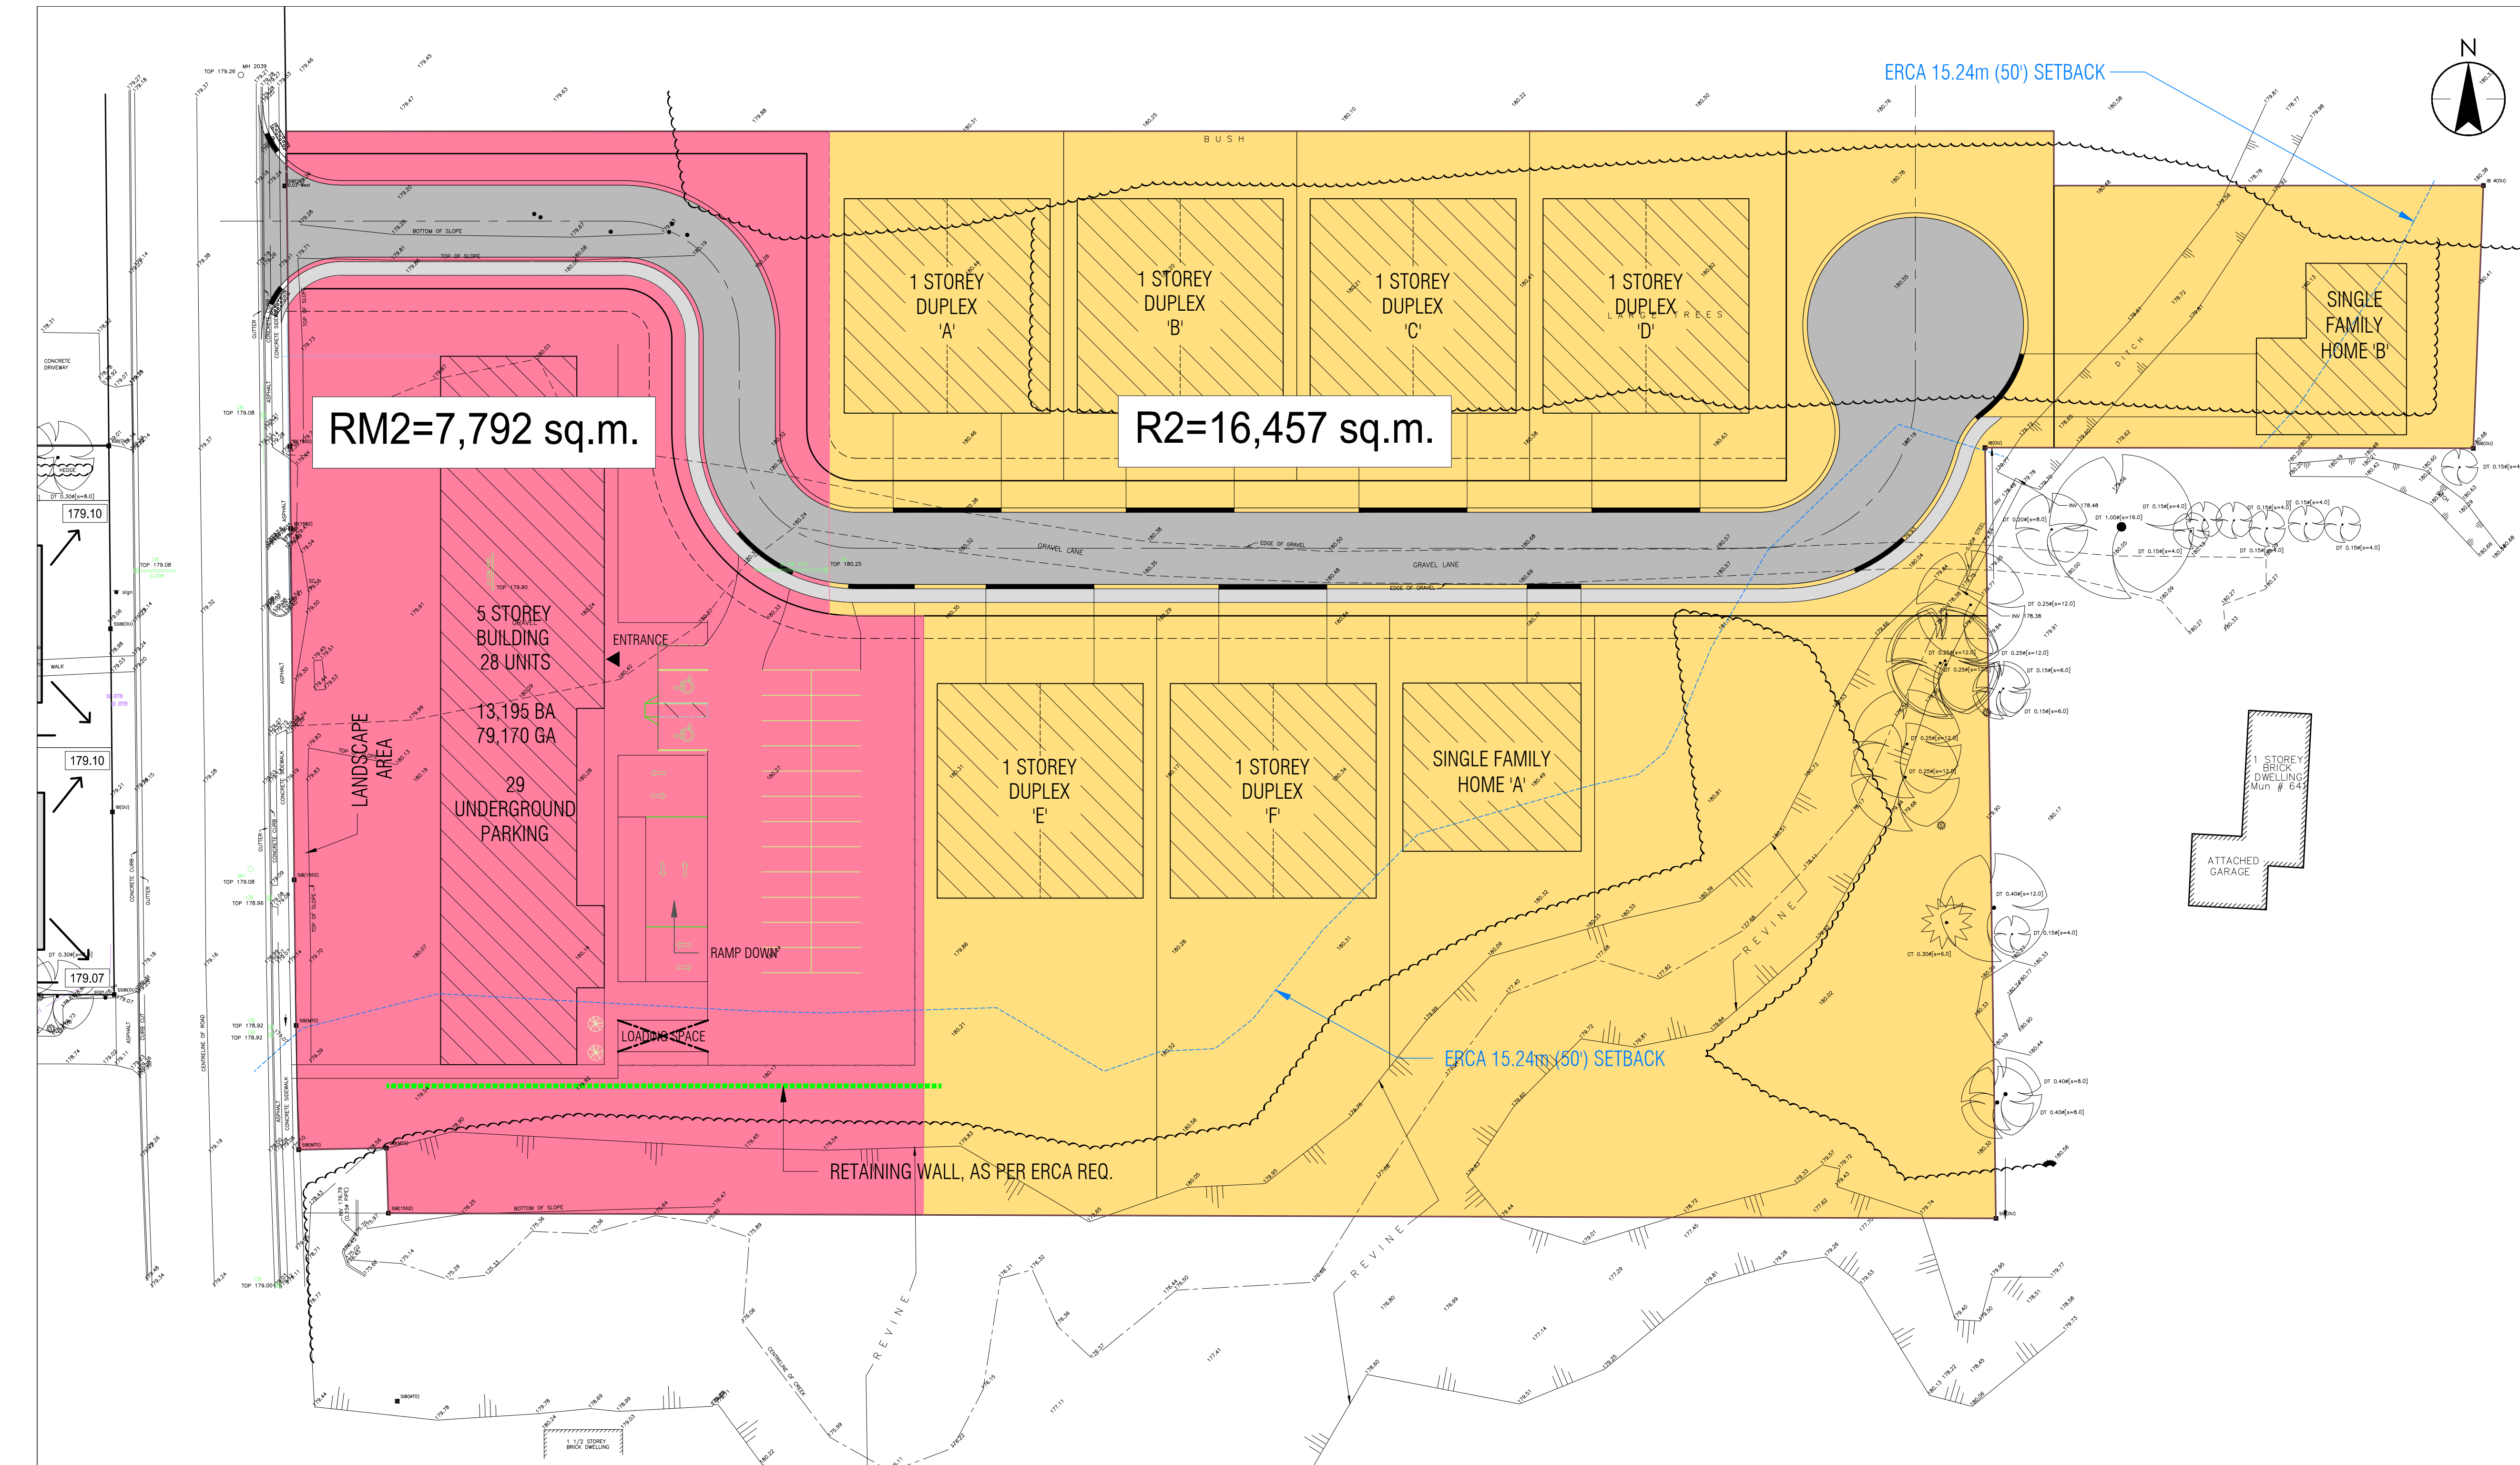

\\jc:\work\active\16562024\design\drawing\civil\165620244_C-001-3.dwg
2023-11-30 11:49am BY: jholmes