

# APPENDIX B - CONCEPT 1

BP

Bezaire Partners

Planners, Landscape Architects,  
Mediation, Public Consultation  
Project Management

302-180 Eugenie St. West  
Windsor, ON N8X 2X6  
p. 519 966 6844

gbezaire@bezaire.ca

SEAL:

ISSUED:

REVISIONS:

All drawings, specifications and other related documents are the copyright property of the CONSULTANT and shall be returned upon request. Reproduction of drawings and related documents, in whole or in part, is forbidden without the written permission of the CONSULTANT. The contractor shall check and verify all pertinent dimensions and report any discrepancies to the CONSULTANT before proceeding with the work.

PROJECT:

MURRAY SMITH  
COMMONS  
AMHERSTBURG ONTARIO

DRAWING TITLE:

CONCEPT  
PLAN 'A'

SCALE:

As Noted

DRAWN BY:

GDB

CHECKED BY:

PLB

APPROVED BY:


DATE:

OCT. 2021

DRAWING NO:

LA-3

CAD file: 1363 Concept R13

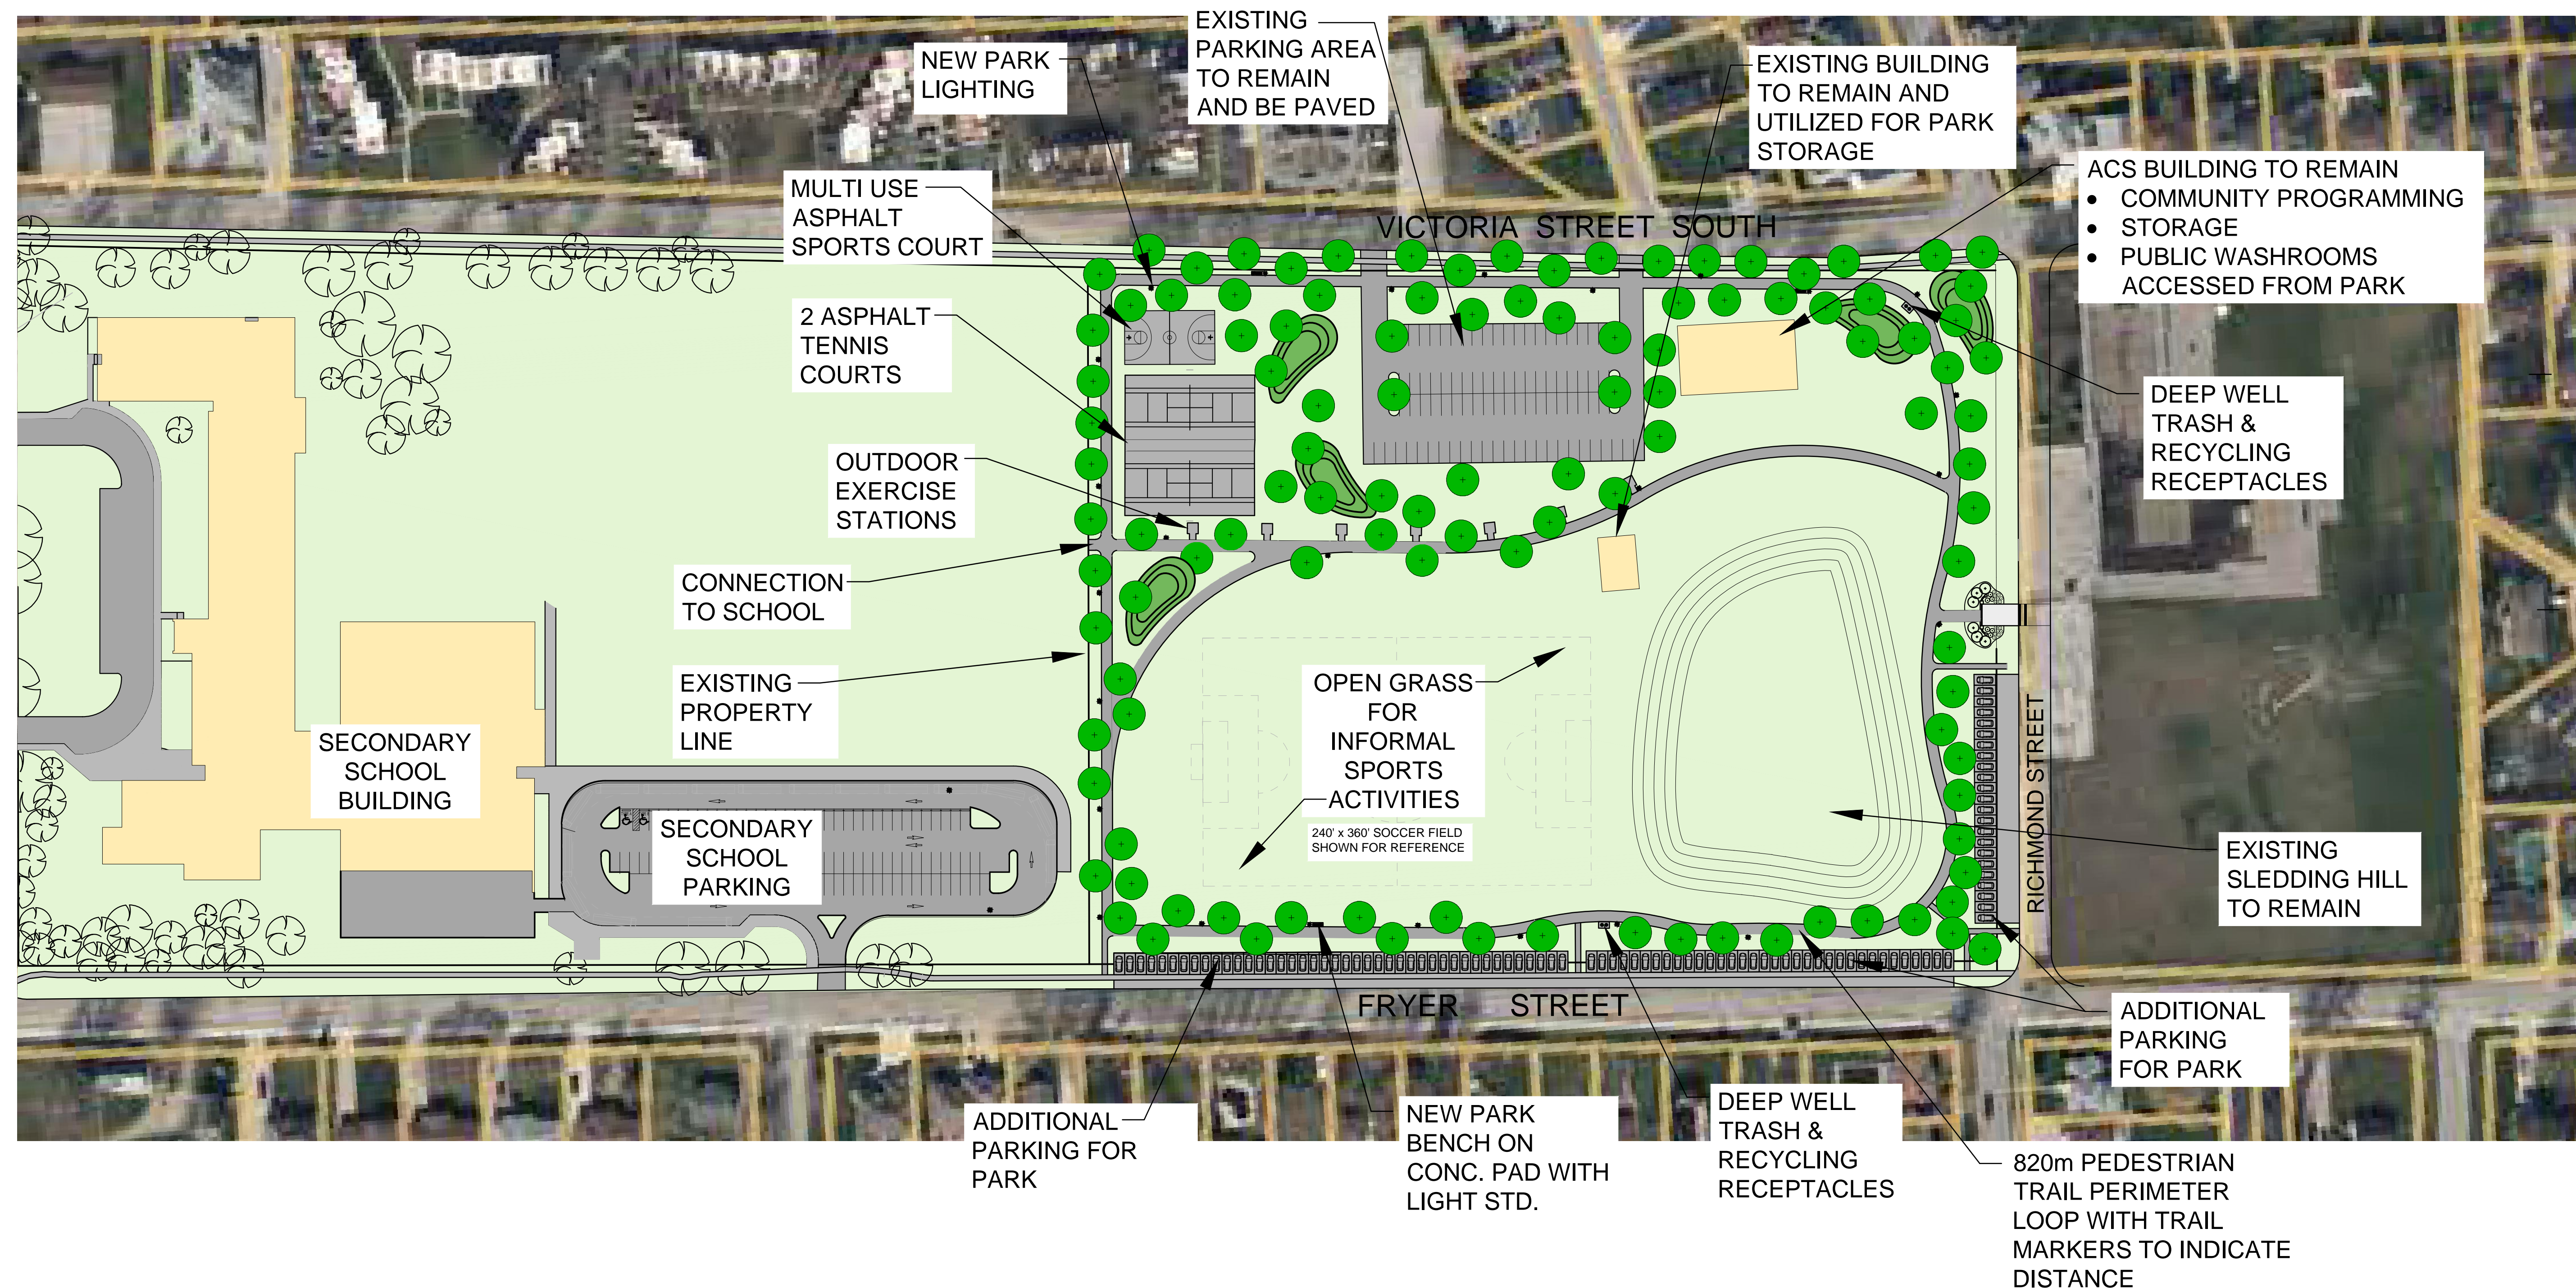

PARK CONCEPT



SCALE 1" = 80'-0"

0 40' 80' 120' 160' 240'





# APPENDIX B - CONCEPT 2

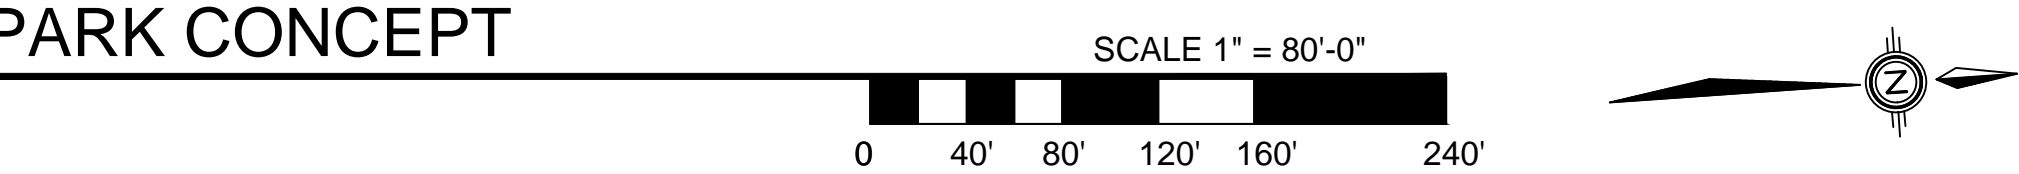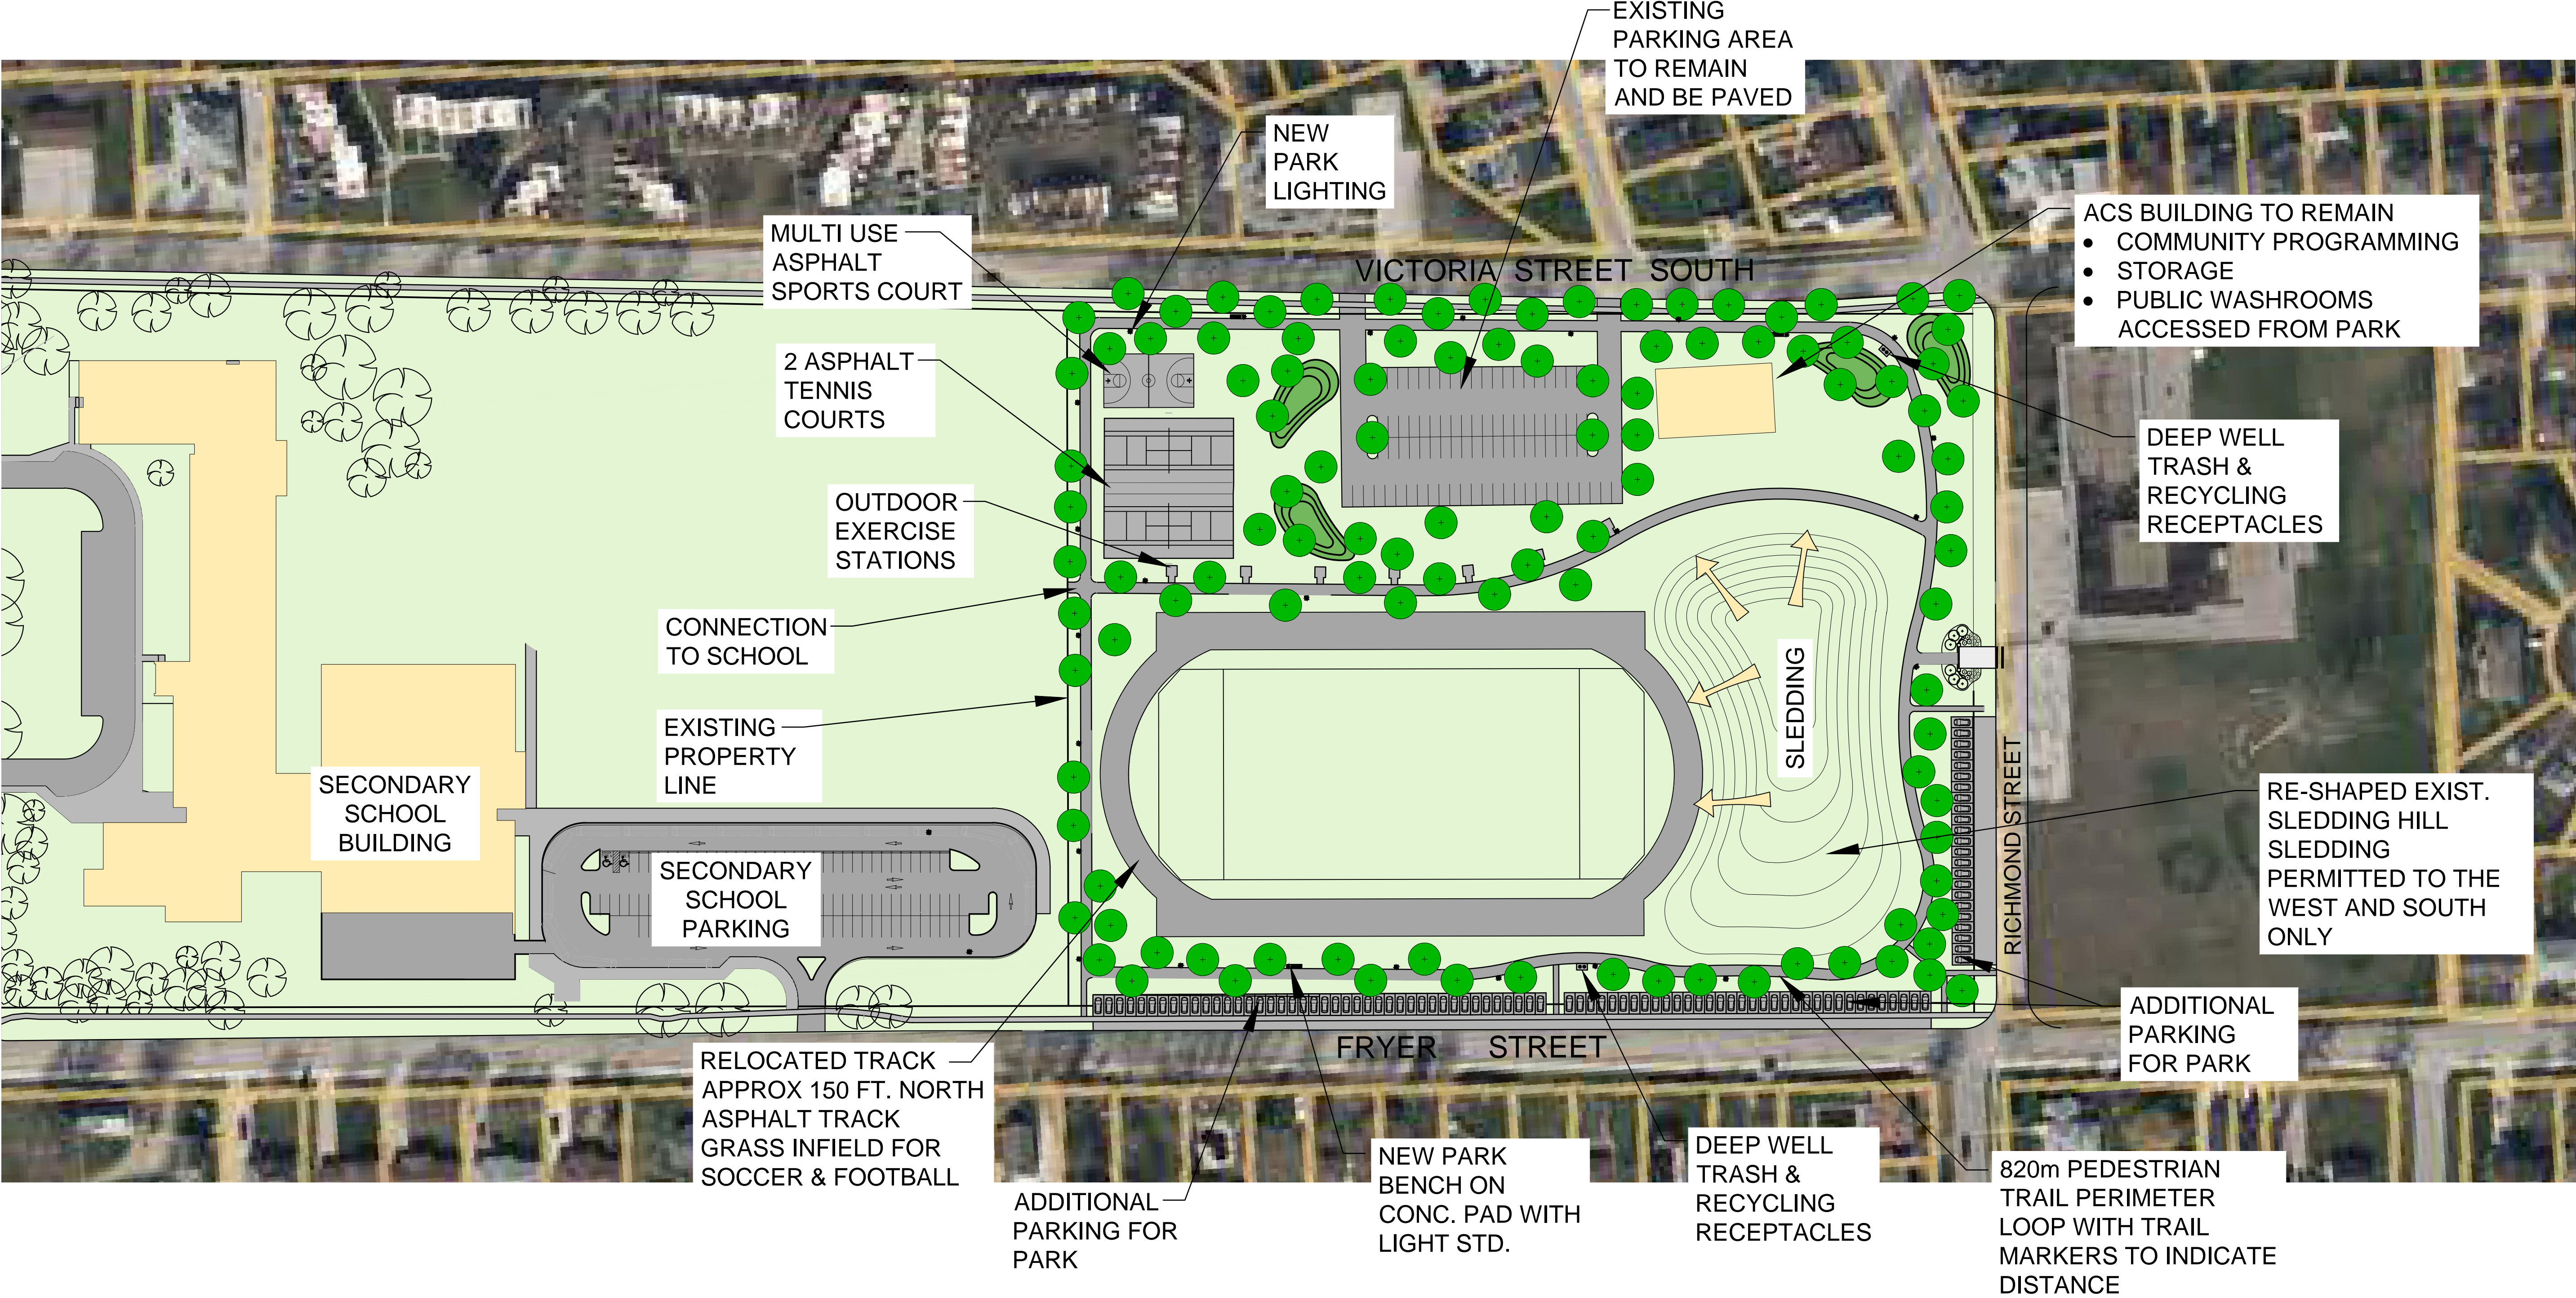

**BP**  
Bezaire Partners

Planners, Landscape Architects,  
Mediation, Public Consultation  
Project Management

302-180 Eugenie St. West  
Windsor, ON N8X 2X6  
p: 519 966 6844  
gbezaire@bezaire.ca

SEAL:

ISSUED:

REVISIONS:

All drawings, specifications and other related documents are the copyright property of the CONSULTANT and shall be returned upon request. Reproduction of drawings and related documents, in whole or in part, is forbidden without the written permission of the CONSULTANT. The contractor shall check and verify all pertinent dimensions and report any discrepancies to the CONSULTANT before proceeding with the work.

PROJECT:

**MURRAY SMITH COMMONS**  
AMHERSTBURG ONTARIO

DRAWING TITLE:

**CONCEPT PLAN 'B'**

SCALE:

As Noted

DRAWN BY:

GDB

CHECKED BY:

PLB

APPROVED BY:

DATE:

OCT. 2021

DRAWING NO:

**LA-1**

CAD file: 1363 Concept R13