


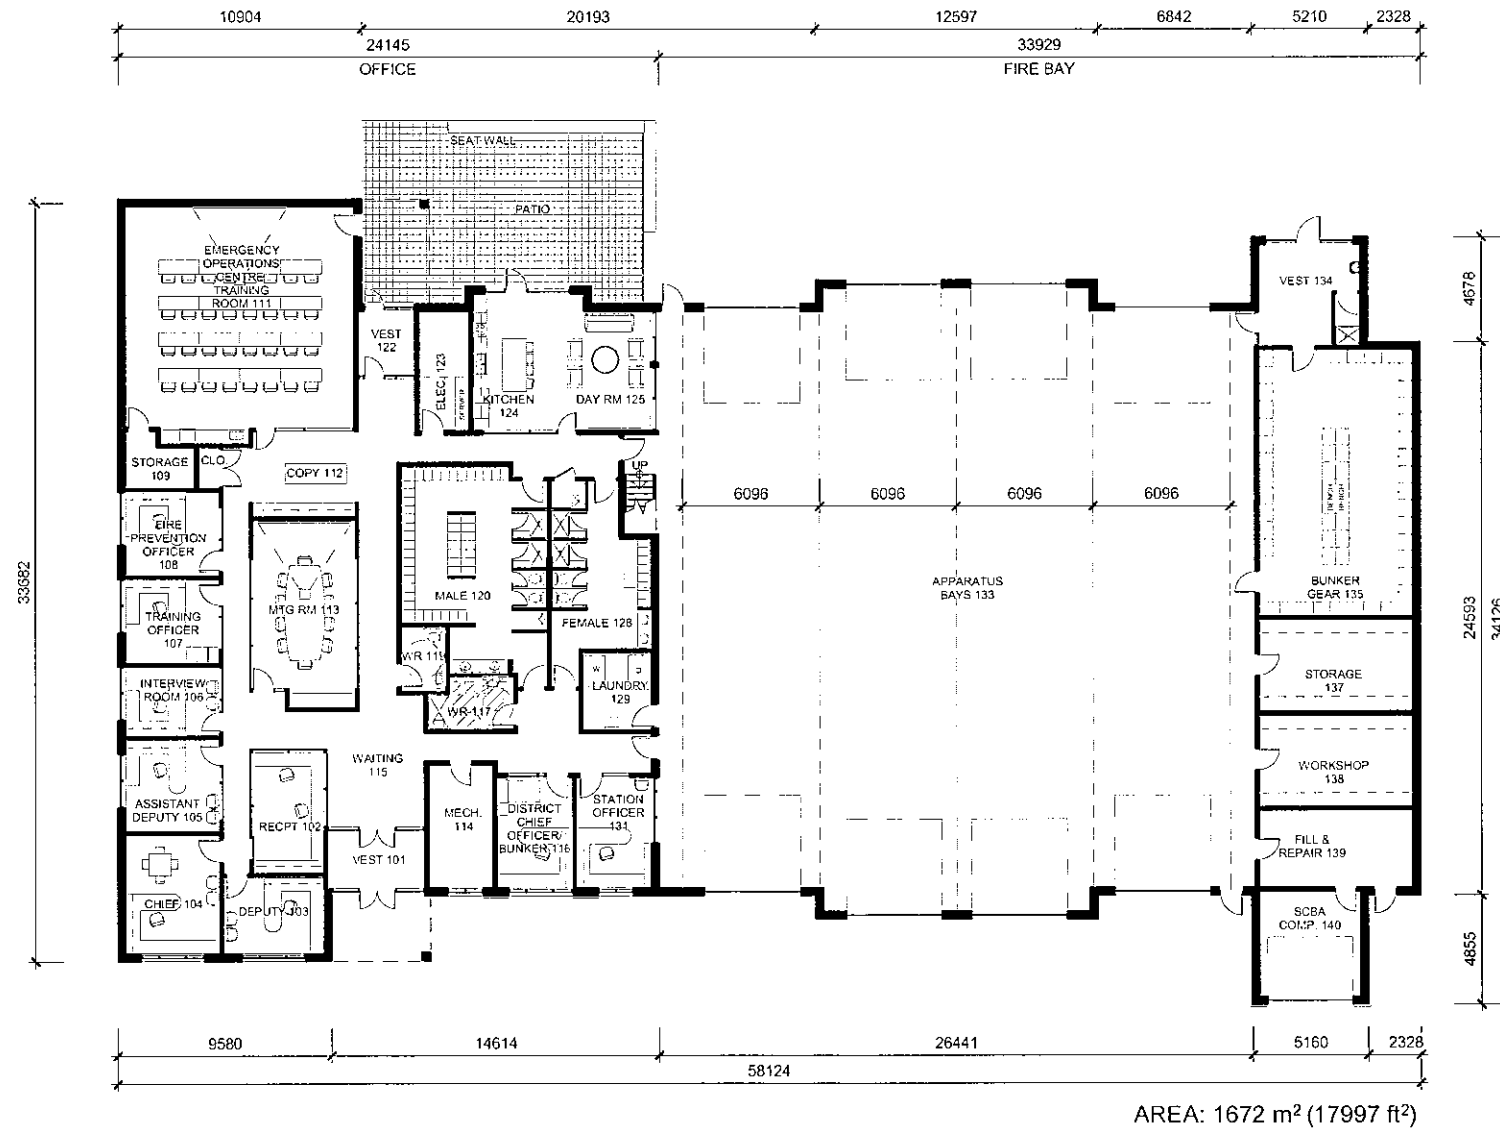


FIRE STATION


TOWN OF AMHERSTBURG

GROUND FLOOR PLAN



MASRIO
ARCHITECTS

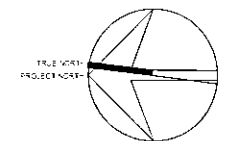

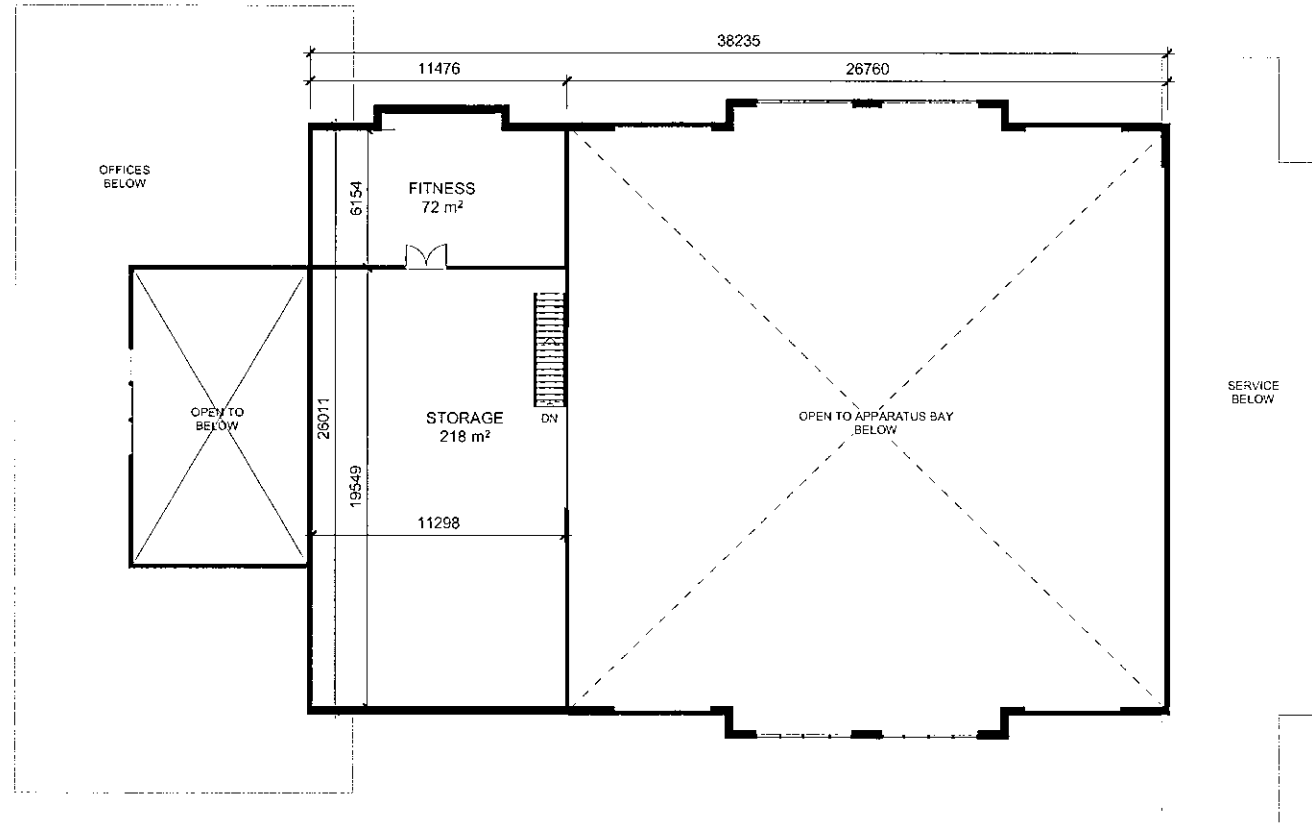

MEZZANINE AREA: 290 m² (3122 ft²)

